


DWARSPROFIEL 28

Km 1062.66m
Hsch 1/100
Lsch 1/100
Vvlak 1.00 T.A.W.

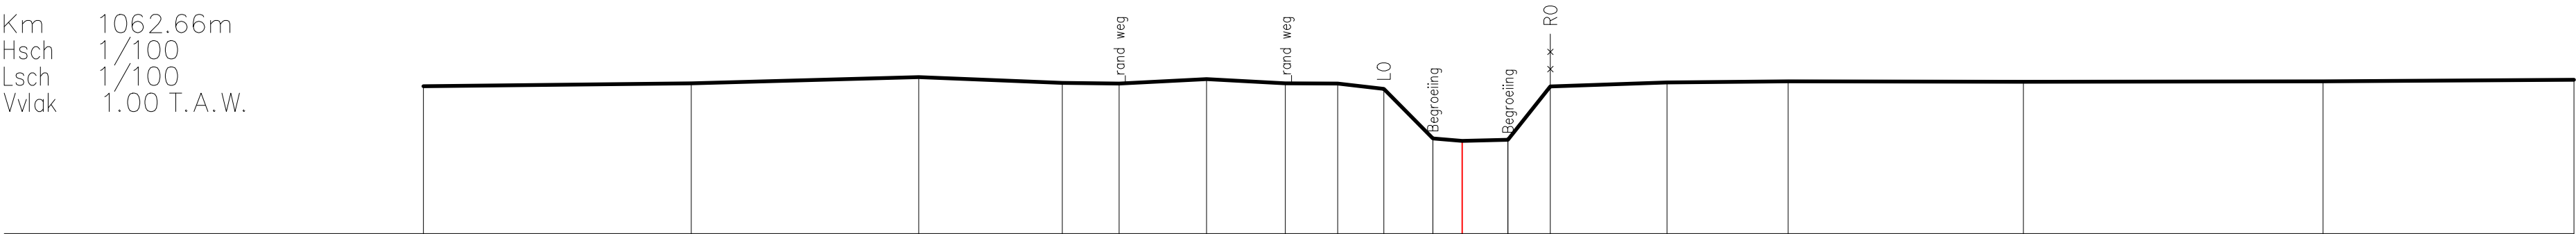

BEST. HOOGTE	3.81	3.86	3.98	3.87	3.86	3.94	3.86	3.86	3.76	2.81	2.77	2.79	3.80	3.88	3.90	3.89	3.90	3.93
SLIB	geen slib																	
KUMULAFSTAND	-19.82	-14.71	-10.37	-7.63	-6.55	-4.88	-3.37	-2.38	-1.50	-0.56	0.00	0.87	1.68	3.91	6.22	10.71	16.42	21.21
TUSSENAFSTAND		5.11	4.34	2.74	1.08	1.67	1.50	1.00	0.88	0.94	0.56	0.87	0.81	2.23	2.31	4.49	5.71	4.79