



Provincie
Antwerpen

DIGITALE ATLAS

van de gerangschikte en onbevaarbare waterlopen
en grachten van algemeen belang

Provincie Antwerpen
Departement Leefmilieu - Dienst Integraal Waterbeleid
Koningin Elisabethlei 22
2018 Antwerpen

T 03 240 64 61
diw@provincieantwerpen.be
www.provincieantwerpen.be

Vrouwvliet

A.2.02
6553


Dwarsprofiel_343

OPGEMETEN IN:

2000

DWARSPROFIEL 343

Hsch 1/100
Lsch 1/100
Vvlak 2.00 T.A.W.

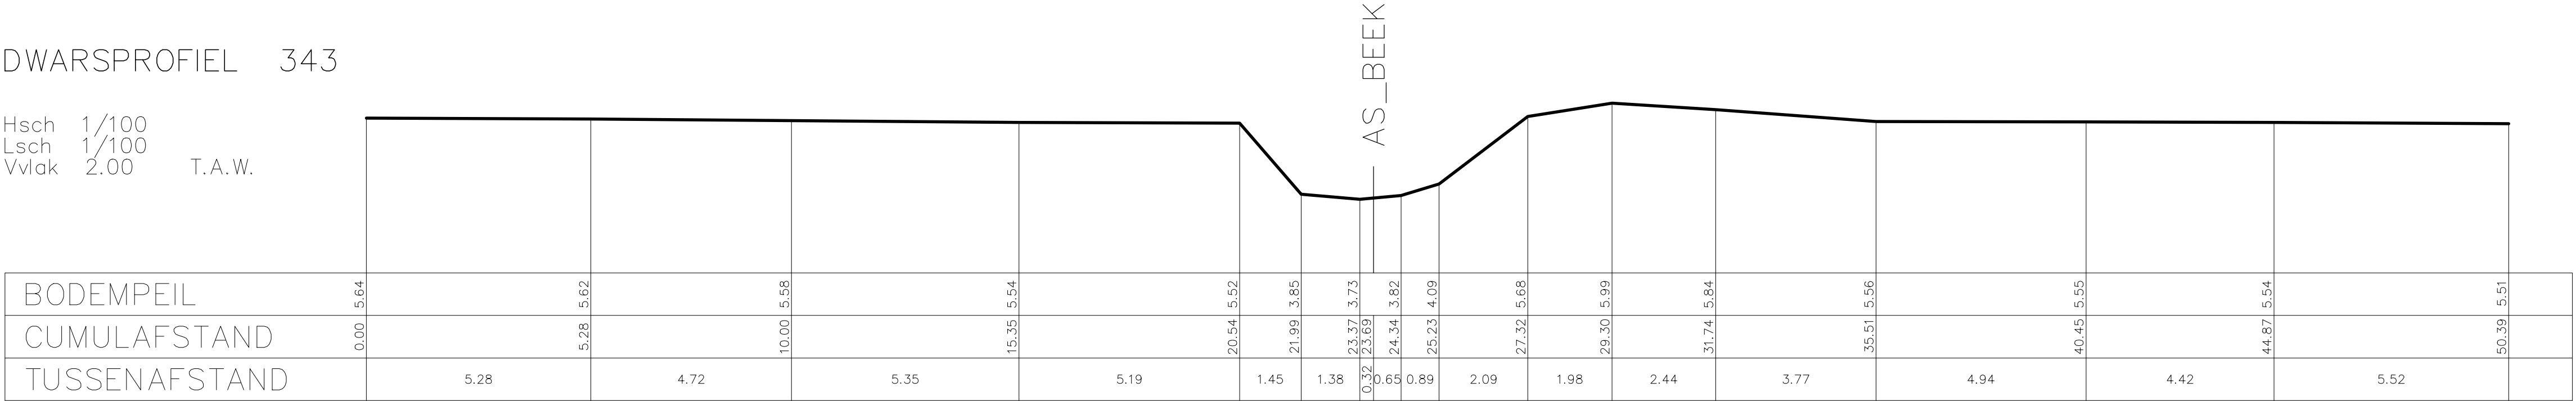

The figure shows a cross-section profile of a waterway. The top part is a line graph showing the ground level (Bodempeil) in meters. The x-axis represents the cumulative distance (Cumulafstand) in meters, and the y-axis represents the ground level in meters. The profile shows a series of steps and a central dip. The bottom part is a table with three rows: Bodempeil, Cumulafstand, and Tussenafstand. The table has 17 columns, each representing a point along the profile. The first column is for the starting point, and the subsequent columns are for each step or point along the profile. The ground level starts at 5.64m and ends at 5.51m. The cumulative distance starts at 0.00m and ends at 50.39m. The distance between points (Tussenafstand) is given for each step, ranging from 0.32m to 5.52m.

Bodempeil	5.64	5.62	5.58	5.54	5.52	3.85	3.73	3.82	4.09	5.68	5.99	5.84	5.56	5.55	5.54	5.52	5.51
Cumulafstand	0.00	5.28	10.00	15.35	20.54	21.99	23.37	24.34	25.23	27.32	29.30	31.74	35.51	40.45	44.87	50.39	
Tussenafstand		5.28	4.72	5.35	5.19	1.45	1.38	0.97	0.89	2.09	1.98	2.44	3.77	4.94	4.42	5.52	