



van de gerangschikte en onbevaarbare waterlopen
en grachten van algemeen belang

T 03 240 64 61

Steenkensbeek


Dwarsprofiel 9

9

lengteschaal 1/100

hoogteschaal 1/100

Vergelijkingsvlak
3m.

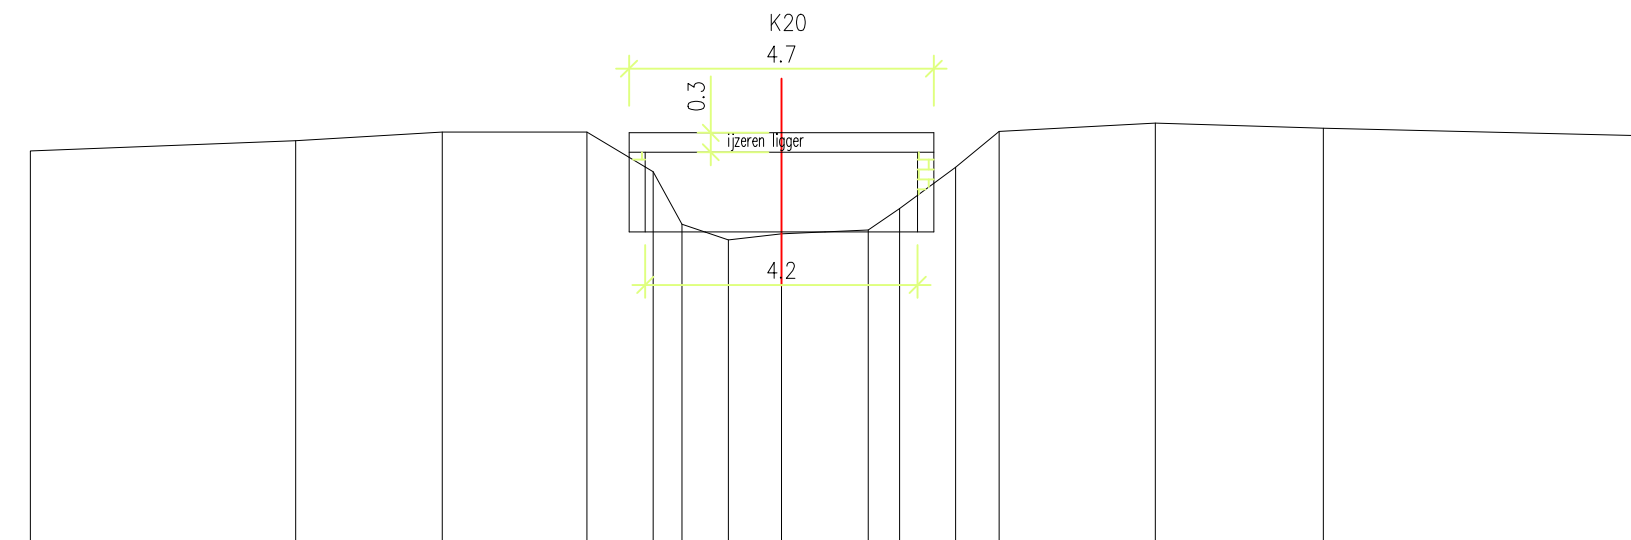

Terreinhoogte	9.09	9.25	9.38	9.38	8.77	7.96	7.72	7.81	7.87	8.2	8.84	9.39	9.52	9.44	9.73
Tussenafstand	4.09	2.26	2.23	1.02	0.44	0.72	0.82	1.34	0.48	0.86	0.67	2.41	2.59	5.05	5.73
Ontwerphoogte															
Ontwerpafstand															