


## DWARSPROFIEL 314

Hsch 1/100  
Lsch 1/100  
Vvlak 10m T.A.W.

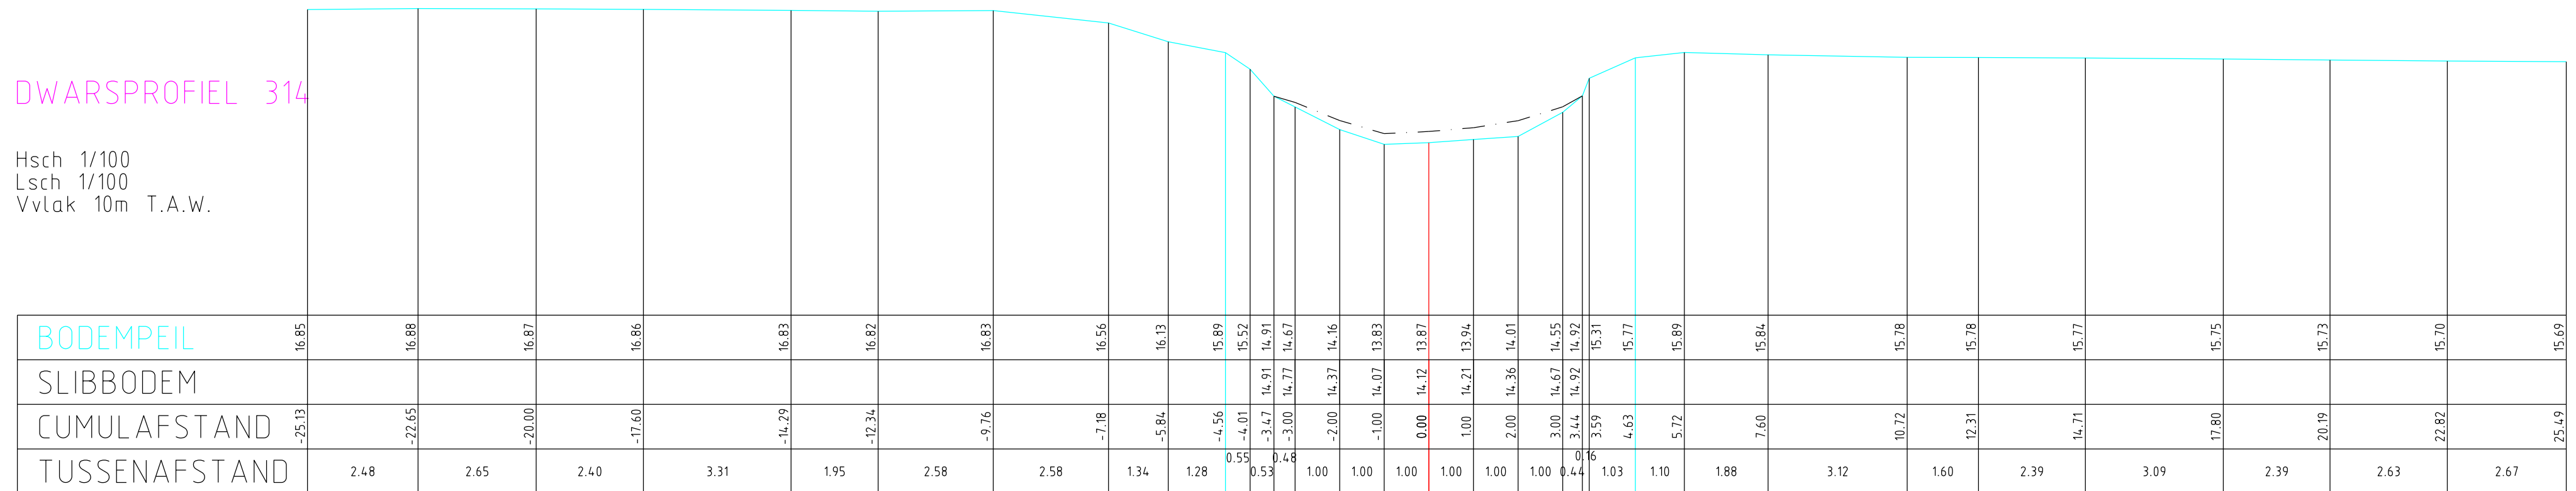

1

1