


DWARSPROFIEL 450

Hsch 1/100
Lsch 1/100
Vvlak 15m T.A.W.

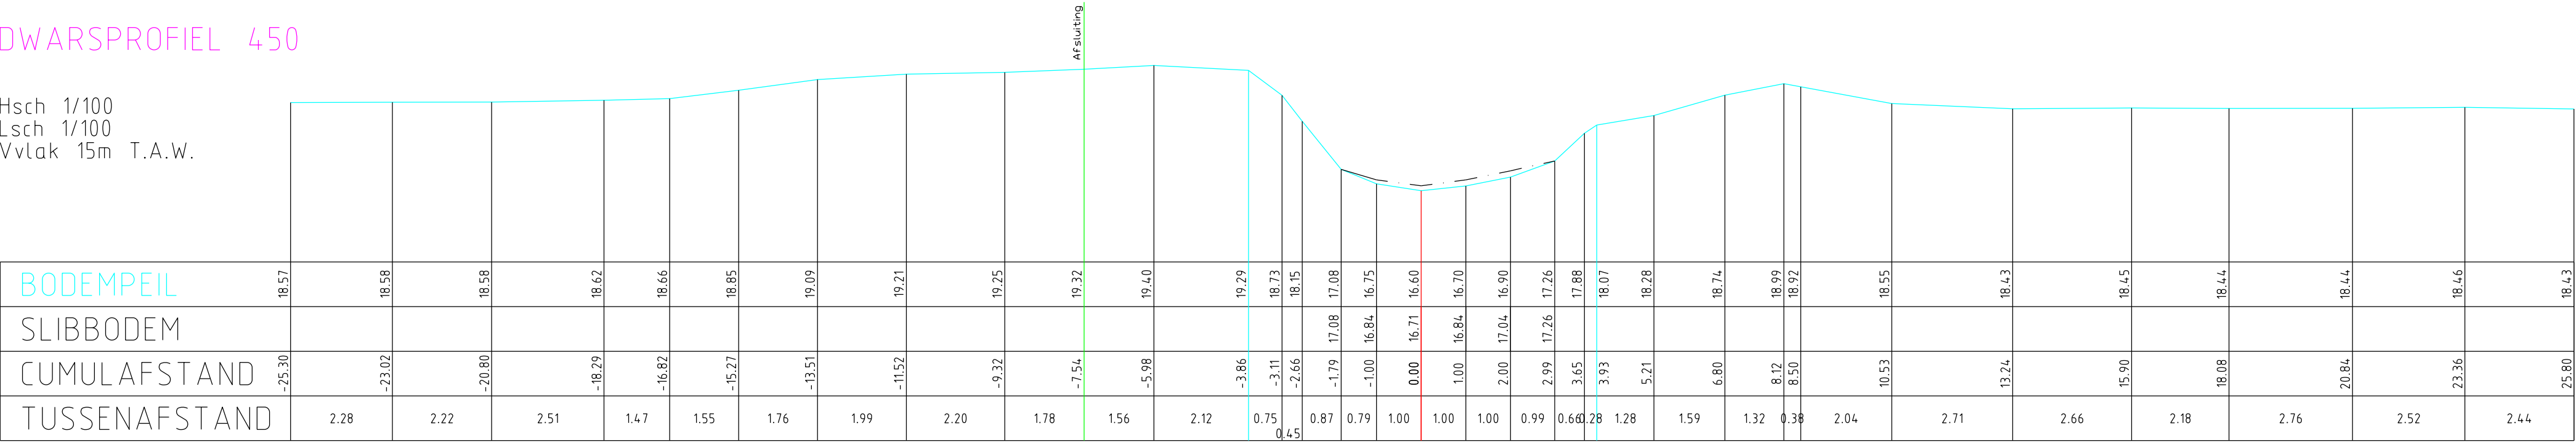

BODEMPEIL	18.57	18.58	18.58	18.62	18.66	18.85	19.09	19.21	19.25	19.32	19.40	19.29	18.73	18.15	17.08	16.75	16.60	16.70	16.90	17.26	17.88	18.07	18.28	18.74	18.99	18.92	18.55	18.43	18.45	18.44	18.44	18.46	18.43
SLIBBODEM																																	
CUMULAFSTAND	-25.30	-23.02	-20.80	-18.29	-16.82	-15.27	-13.51	-11.52	-9.32	-7.54	-5.98	-3.86	-3.11	-2.66	-1.79	-1.00	0.00	1.00	2.00	2.99	3.65	3.93	5.21	6.80	8.12	8.50	10.53	13.24	15.90	18.08	20.84	23.36	25.80
TUSSENAFSTAND	2.28	2.22	2.51	1.47	1.55	1.76	1.99	2.20	1.78	1.56	2.12	0.75	0.45	0.87	0.79	1.00	1.00	1.00	0.99	0.66	0.28	1.28	1.59	1.32	0.38	2.04	2.71	2.66	2.18	2.76	2.52	2.44	