


SCHALEN
HOOGTE 1: 100.00
LENGTE 1: 100.00
REFERENTIEVLAK 27.00

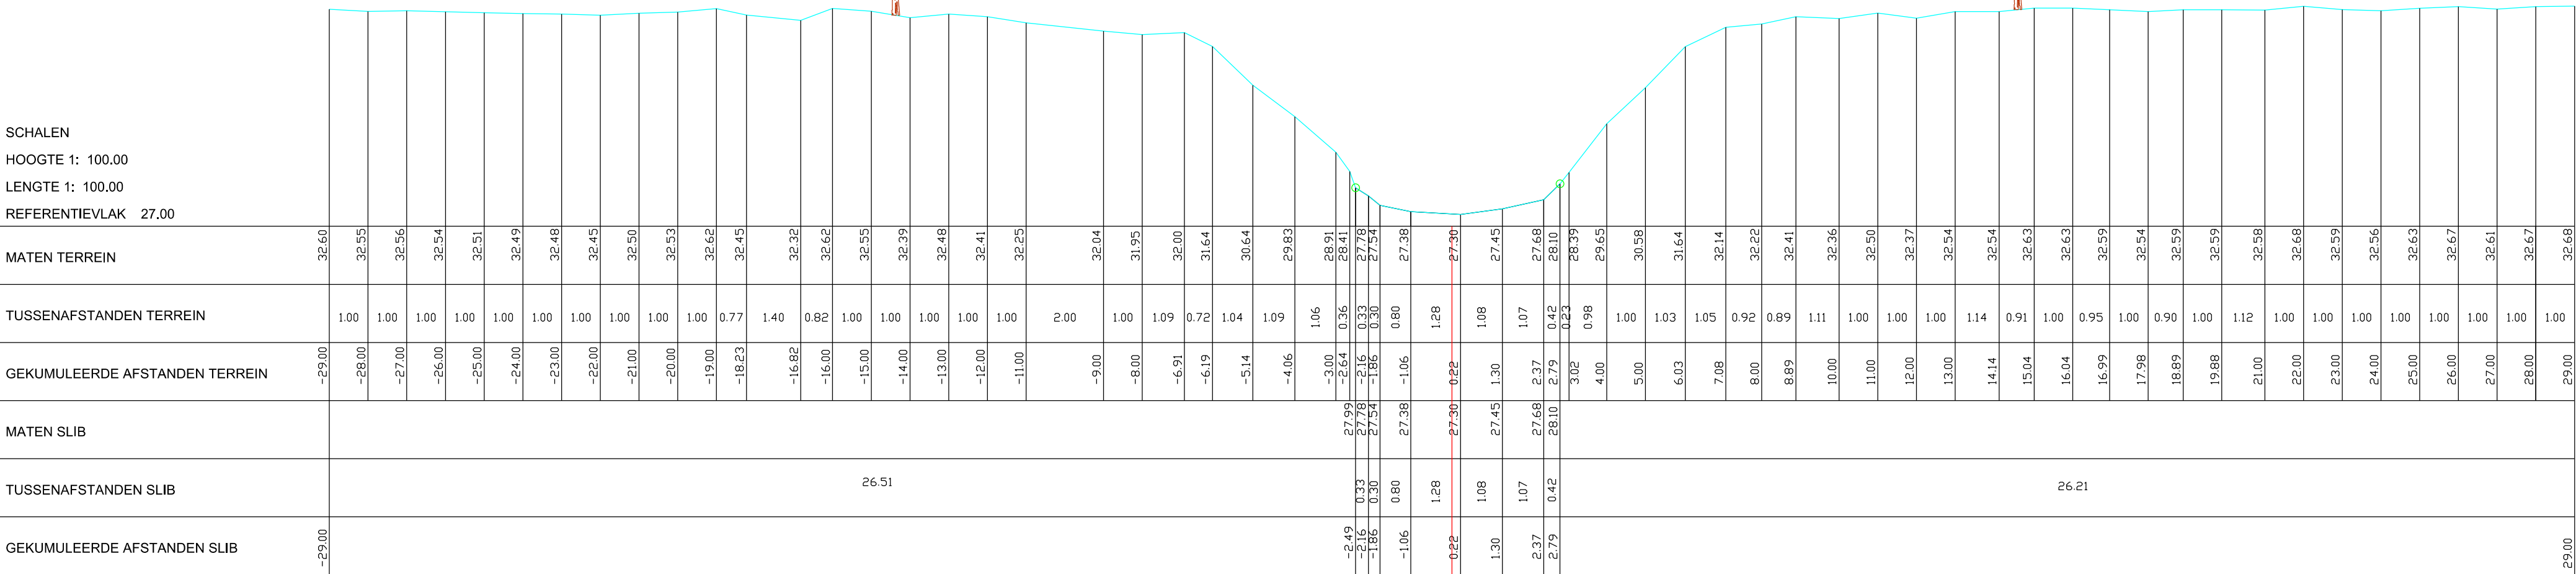

24 P.K. 0.96824

26.51

26.21

29.00