


SCHALEN

HOOGTE 1: 100.00

LENGTE 1: 100.00

REFERENTIEVLAK 32.00

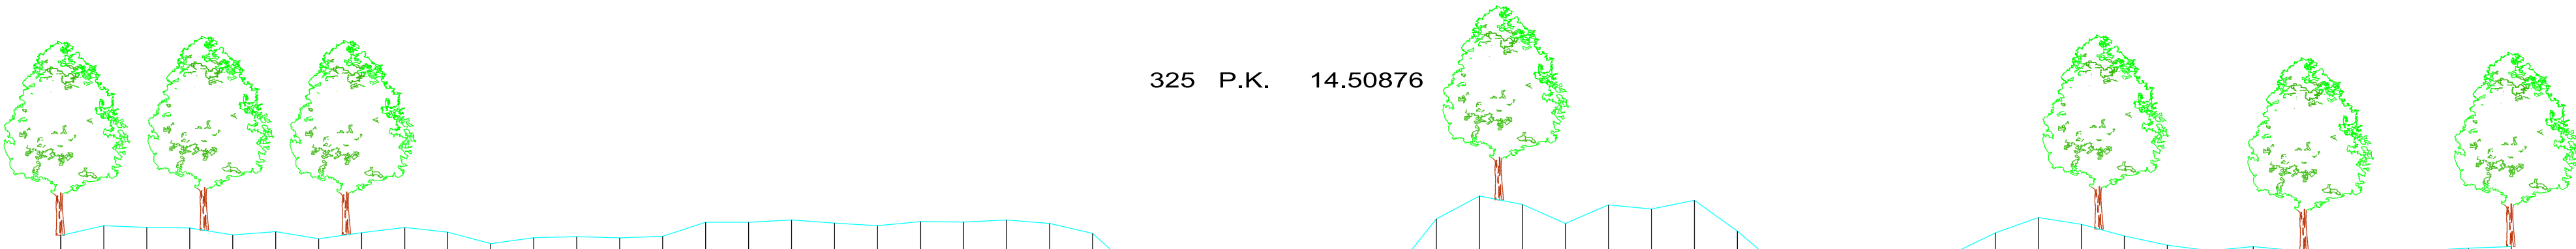

325 P.K. 14.50876

[illegible]