


KUNSTWERK 010
DWARSPROFIEL 1

Km 5845.74m
Hsch 1/100
Lsch 1/100
Vvlak -3.00 T.A.W.

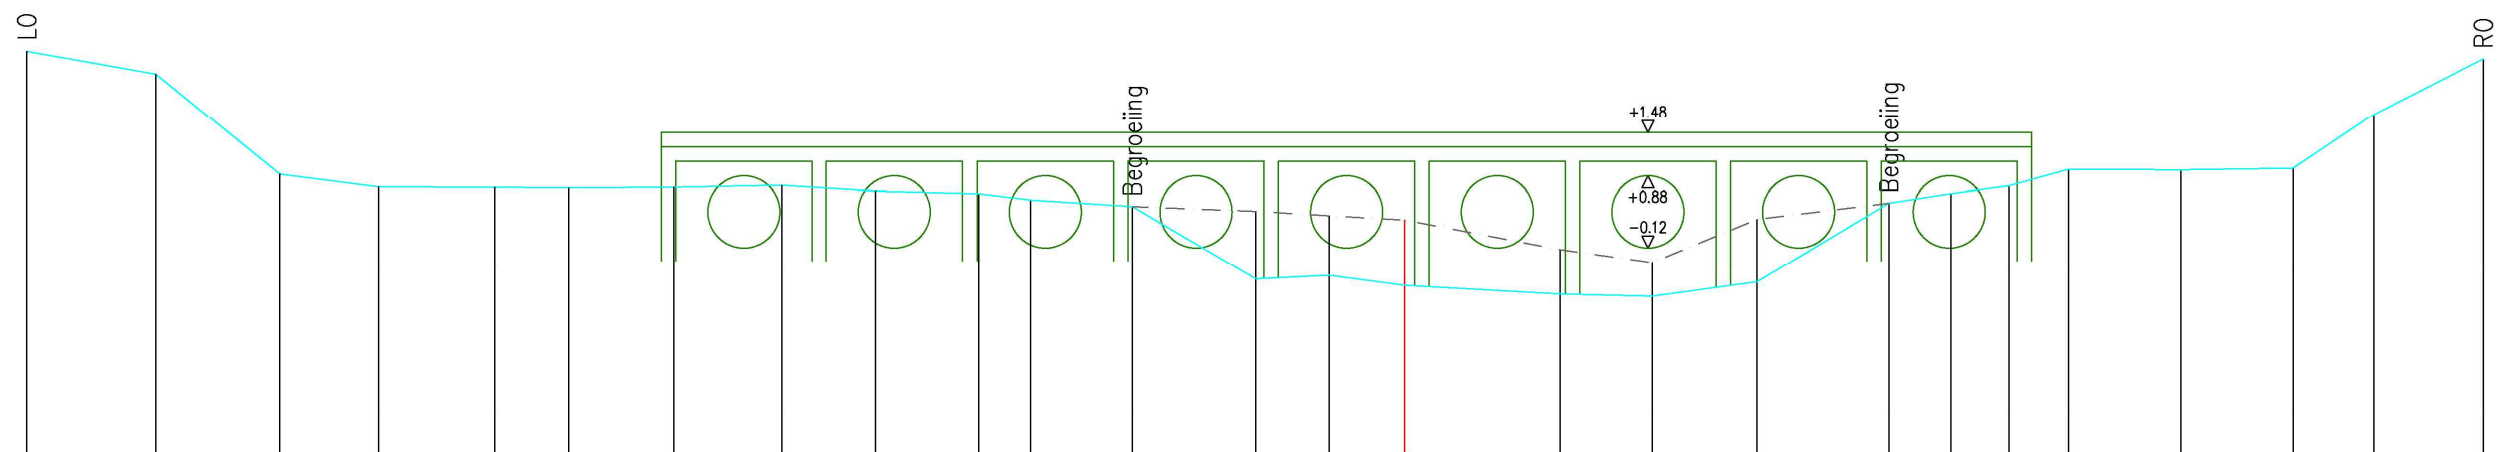

BEST. HOOGTE	2.61	2.30	0.90	0.73	0.72	0.71	0.72	0.75	0.67	0.63	0.55	0.46	-0.55	-0.50	-0.64	-0.76	-0.79	-0.59	0.50	0.64	0.74	0.97	0.96	0.99	1.74	2.51	
SLIB												0.46	0.39	0.33	0.27	-0.14	-0.32	0.28	0.50								
KUMULAFSTAND	-19.12	-17.33	-15.60	-14.24	-12.62	-11.59	-10.13	-8.64	-7.34	-5.91	-5.19	-3.78	-2.07	-1.05	0.00	2.15	3.43	4.89	6.72	7.58	8.38	9.21	10.77	12.33	13.45	14.97	
TUSSENAFSTAND	1.79	1.72	1.37	1.61	1.03	1.46	1.50	1.30	1.42	0.72	1.41	1.72	1.02	1.05	2.15	1.28	1.46	1.83	0.86	0.80	0.82	1.56	1.55	1.13	1.52		