


Averijvaart
Profiel nr:

37

Veroldingsvlak
2.00 m z.d.

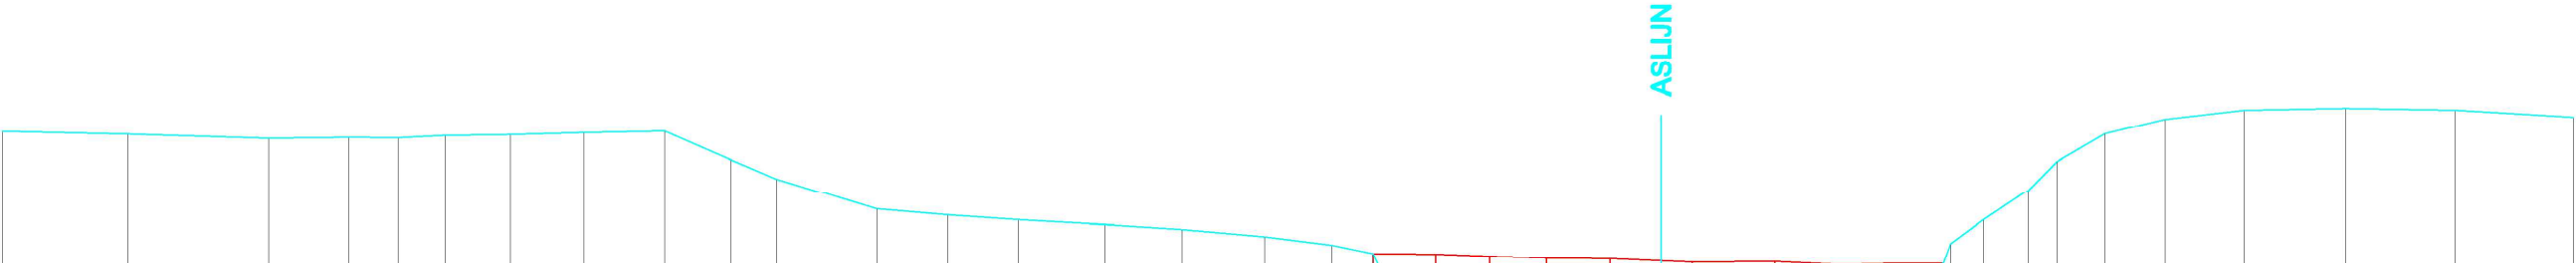

BODEMPEIL	5.71	5.66	5.58	5.60	5.59	5.63	5.65	5.68	5.71	5.19	4.85	4.30	4.19	4.11	4.02	3.93	3.80	3.65	3.50	3.30	3.16	3.17	3.13	3.18	3.18	3.20	3.22	3.22	3.86	4.11	4.64	5.17	5.66	5.92	6.09	6.12	6.09	5.96	
SLIBPEIL																		3.50	3.49	3.45	3.42	3.41	3.35	3.36	3.30	3.32	3.32	3.32											
TUSSENAFSTAND	2.27	2.55	1.44	0.90	0.86	1.18	1.34	1.46	1.21	0.82	1.81	1.30	1.27	1.57	1.39	1.49	1.22	0.74	1.13	1.09	1.33	1.42	0.01	1.77	1.56	1.56	0.21	0.19	0.60	0.82	0.52	0.86	1.09	1.44	1.84	1.98	2.15		
CUMULATIEVE AFST.	30.04	27.77	25.22	23.78	22.87	22.02	20.84	19.50	18.05	16.84	16.02	14.20	12.91	11.64	10.06	8.67	7.18	5.96	5.22	5.13	3.85	2.76	1.42	0.00	-0.01	-1.79	-3.35	-4.91	-6.11	-5.24	-5.84	-6.65	-7.18	-8.04	-9.13	-10.57	-12.40	-14.38	-16.53