


Averijvaart
Profiel nr:
42

Verspreidingsbreedte
2,00 m

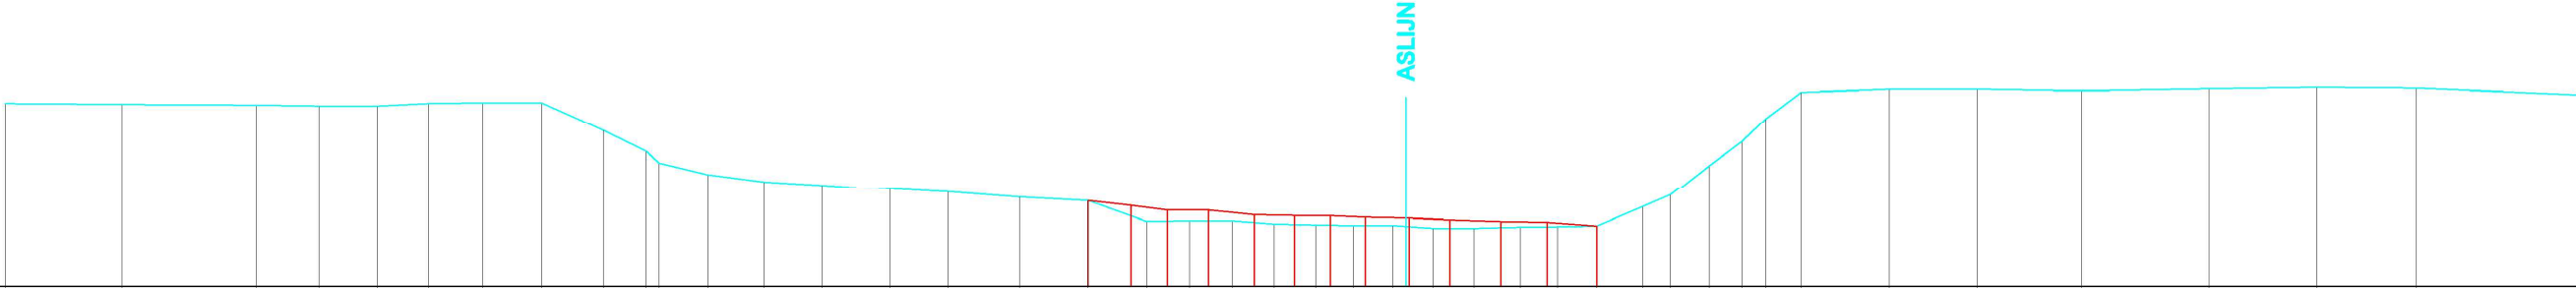

BODEMPEIL	5.87	5.85	5.84	5.82	5.82	5.87	5.88	5.88	5.30	4.86	4.51	4.37	4.22	4.15	4.05	3.99	3.88	3.80	3.36	3.37	3.37	3.31	3.29	3.27	3.27	3.22	3.22	3.24	3.25	3.26	3.67	3.92	4.55	5.06	5.54	6.10	6.17	6.17	6.14	6.18	6.21	6.20	6.05	
SLIBPEIL																		3.80	3.70	3.60	3.60	3.50	3.48	3.48	3.45	3.43	3.39	3.36	3.34	3.26														
TUSSENAFSTAND	2.47	2.84	1.33	1.24	1.08	1.15	1.24	1.30	0.91	0.28	1.03	1.19	1.22	1.45	1.23	1.50	1.46	1.23	0.91	0.90	0.89	0.88	0.80	0.83	0.27	0.58	0.86	0.98	0.98	0.79	0.83	0.97	0.49	0.82	0.58	0.51	0.75	1.86	1.85	2.21	2.70	2.28	2.11	3.40
CUMULATIEVE AFST.	26.63	27.16	24.32	22.89	21.74	20.87	19.52	18.28	16.88	16.07	15.78	14.76	13.67	12.35	10.80	9.87	8.17	6.71	5.48	4.57	3.87	2.79	1.91	1.11	0.27	0.00	-0.68	-1.44	-2.42	-3.21	-4.04	-5.01	-5.60	-6.53	-7.11	-7.61	-8.38	-10.23	-12.08	-14.29	-16.89	-19.27	-21.38	-24.78