

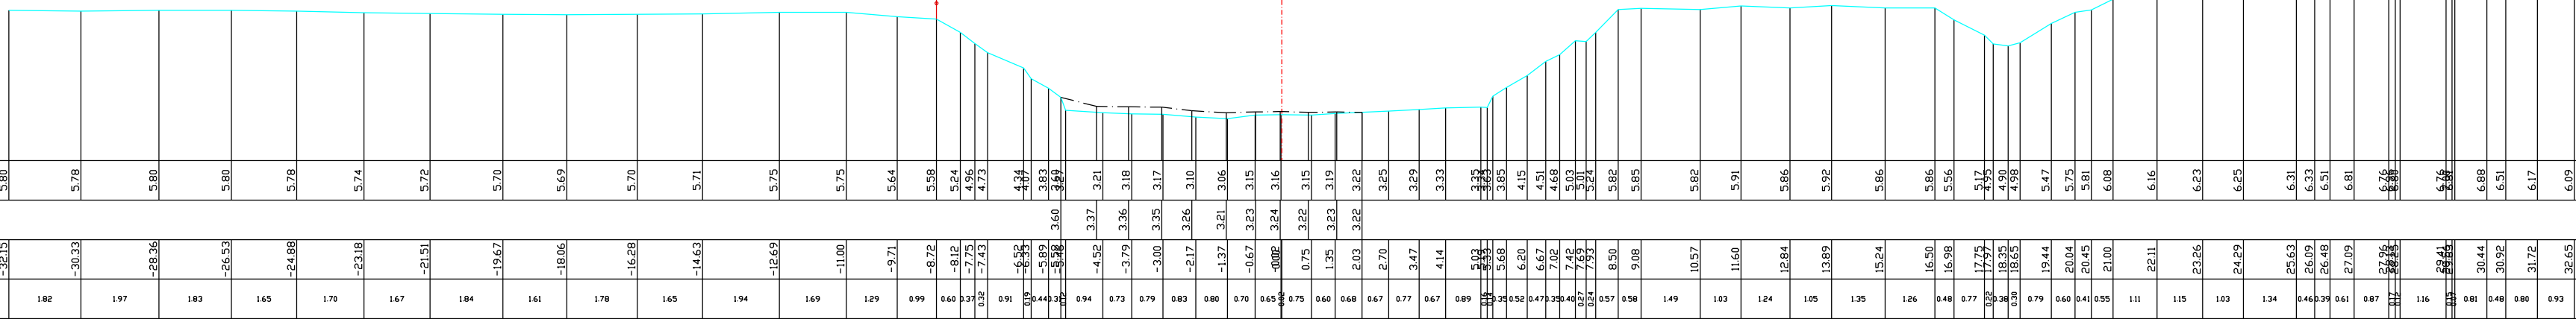
DWARSPROFIEL 39

Km 2650.27m

Hsch	1/100
------	-------

Lsch 1/100

Vvlak 2.00 T.A.W.

[illegible]