


Km	4137.02m
Hsch	1/100
Lsch	1/100
Vvlak	2.00 T.A.W.

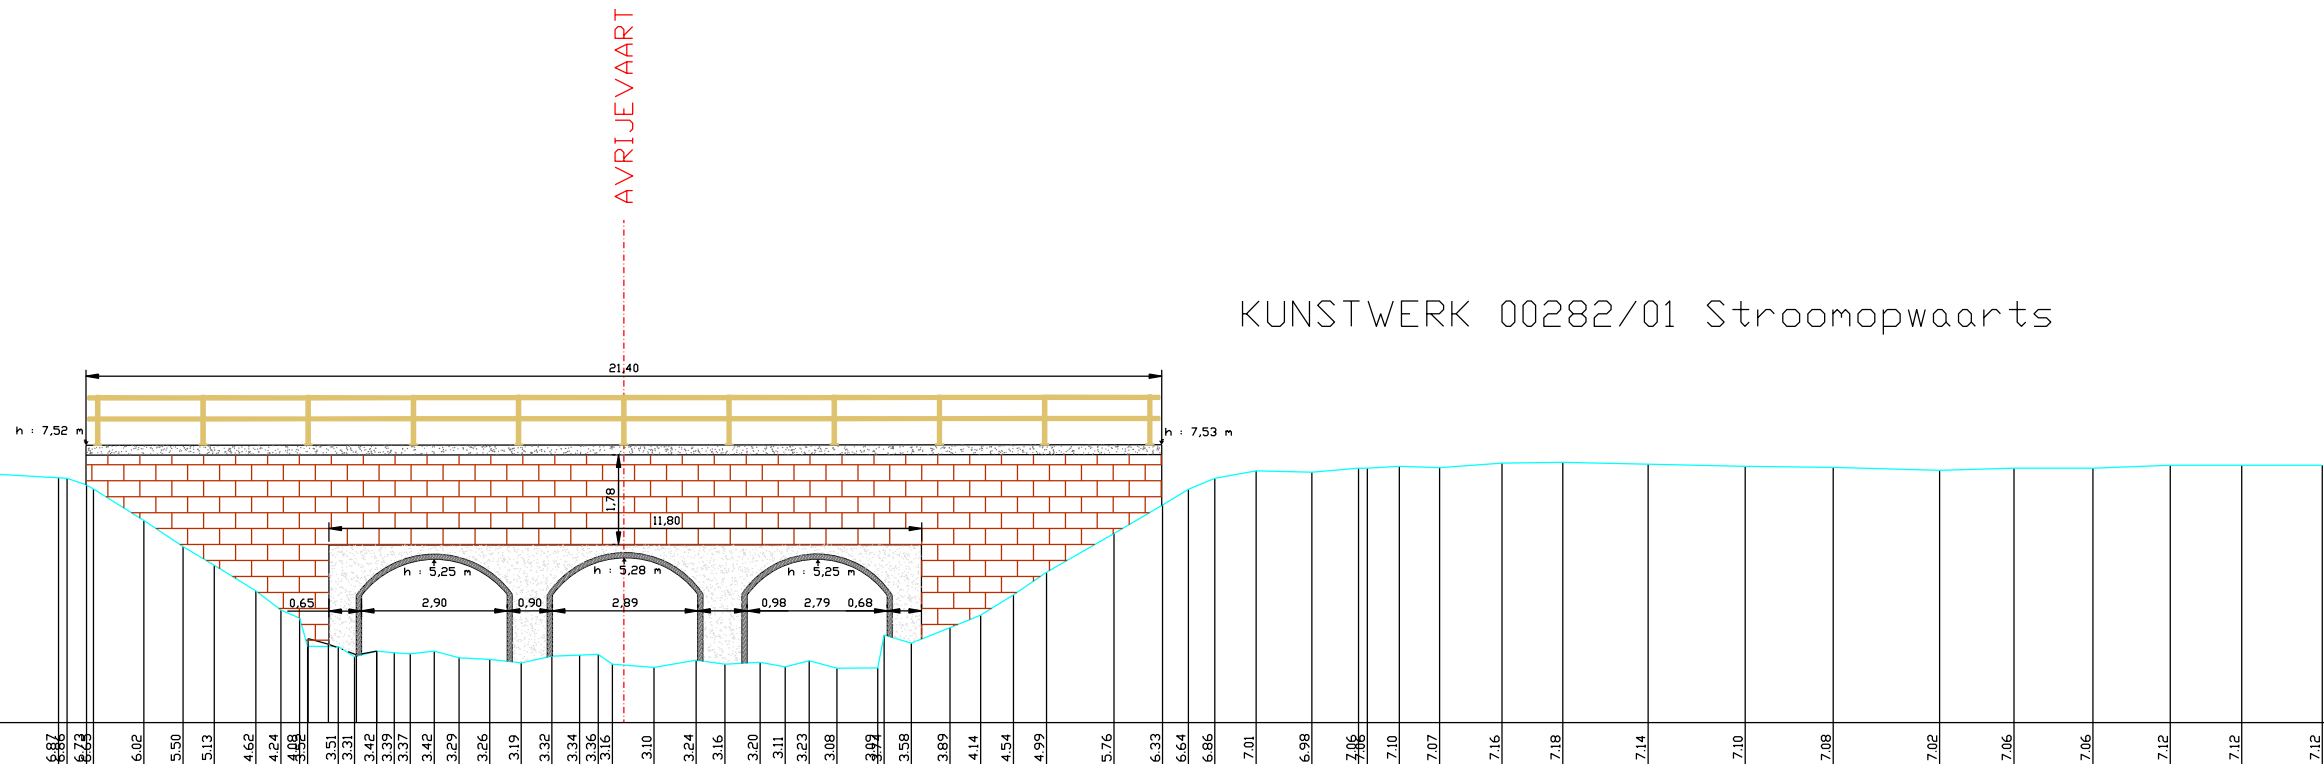

KUNSTWERK 00282/01 Stroomopwaarts