


DP114  
lengteschaal 1/100  
hoogteschaal 1/100

Vergelijkingsvlak  
3.00m.

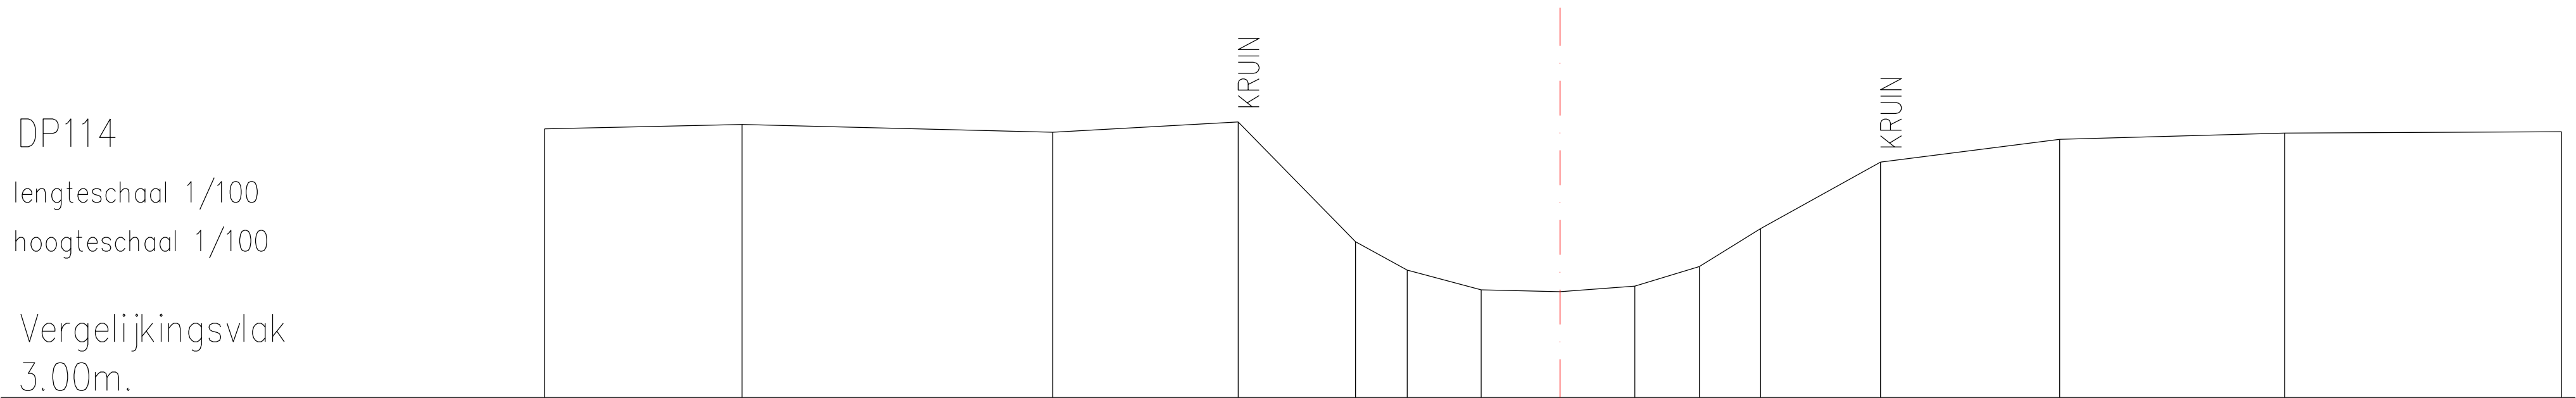

|               |      |      |      |      |      |      |      |      |      |      |      |      |      |      |      |
|---------------|------|------|------|------|------|------|------|------|------|------|------|------|------|------|------|
| Tussenafstand | 2.83 | 4.46 | 2.66 | 1.68 | 0.74 | 1.06 | 1.13 | 1.07 | 0.93 | 0.88 | 1.72 | 2.57 | 3.23 | 3.97 |      |
| Peilen        | 6.86 | 6.92 | 6.81 | 6.96 | 5.24 | 4.83 | 4.55 | 4.52 | 4.60 | 4.88 | 5.43 | 6.38 | 6.71 | 6.80 | 6.82 |