


DP134  
lengteschaal 1/100  
hoogteschaal 1/100

Vergelijkingsvlak  
3.00m.

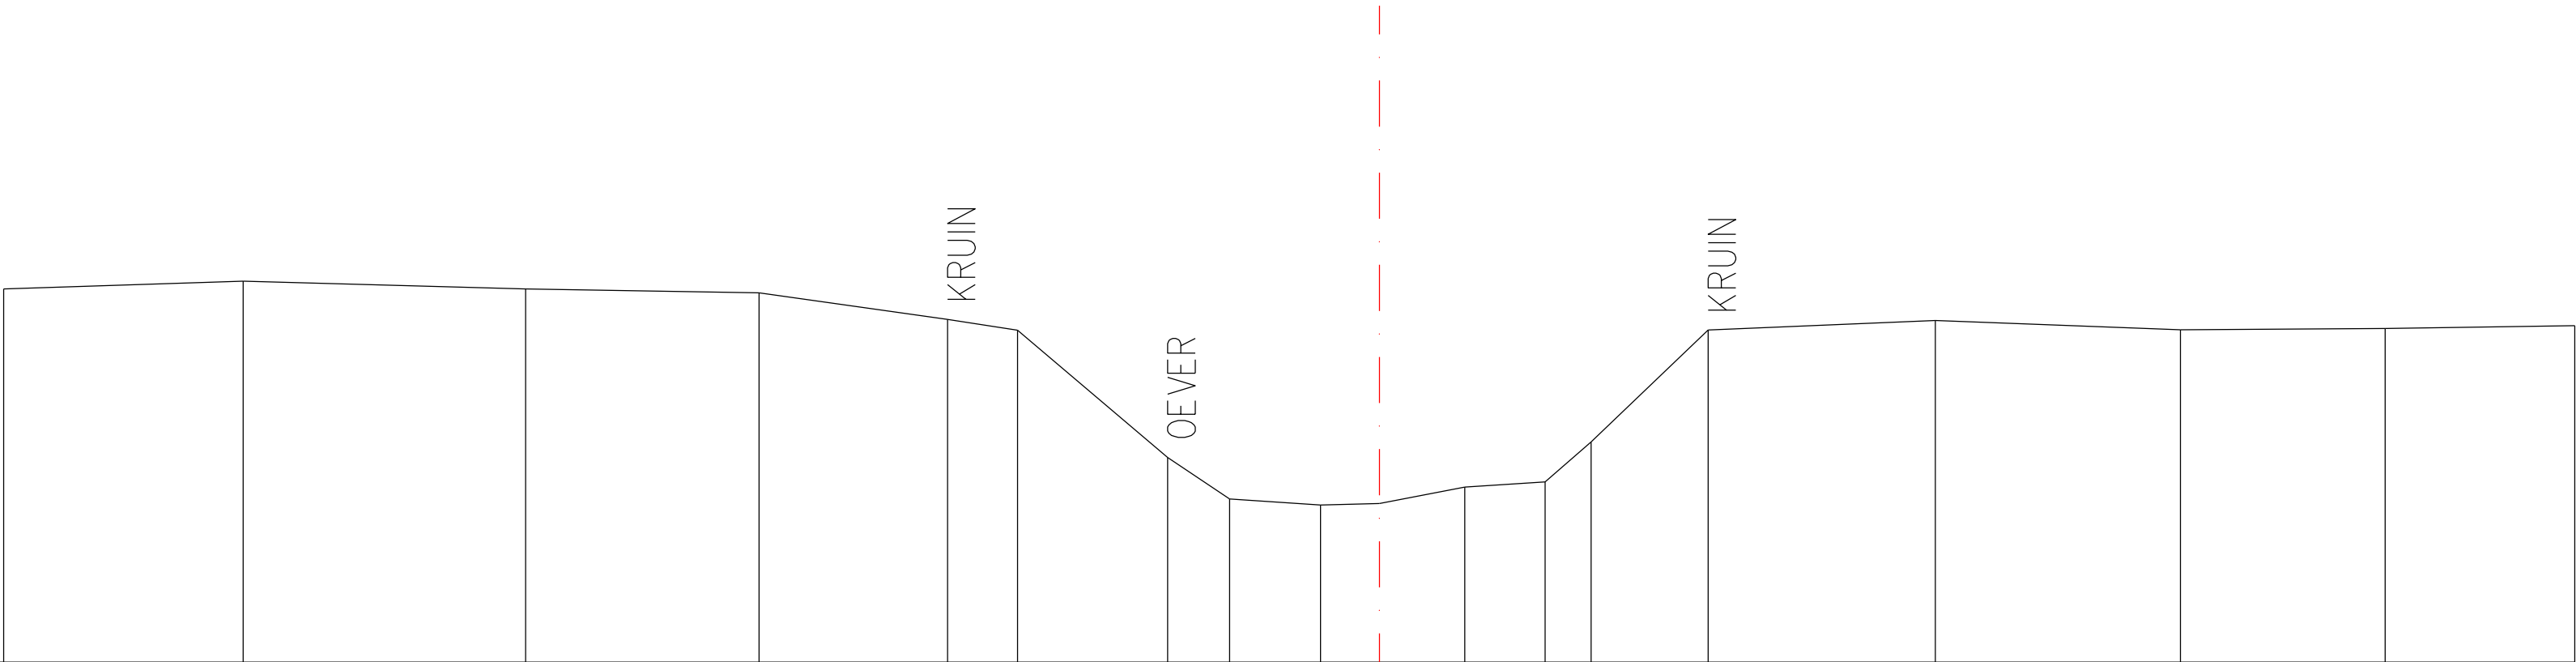

|               |      |      |      |      |      |      |      |      |      |      |      |      |      |      |      |      |      |      |
|---------------|------|------|------|------|------|------|------|------|------|------|------|------|------|------|------|------|------|------|
| Tussenafstand | 2.60 | 3.07 | 2.54 | 2.05 | 0.76 | 1.63 | 0.67 | 0.99 | 0.64 | 0.93 | 0.87 | 0.50 | 1.27 | 2.47 | 2.66 | 2.22 | 2.06 |      |
| Peilen        | 7.05 | 7.13 | 7.05 | 7.01 | 6.72 | 6.60 | 5.22 | 4.77 | 4.71 | 4.72 | 4.90 | 4.96 | 5.39 | 6.60 | 6.71 | 6.61 | 6.62 | 6.65 |