


DP136
lengteschaal 1/100
hoogteschaal 1/100

Vergelijkingsvlak
3.00m.

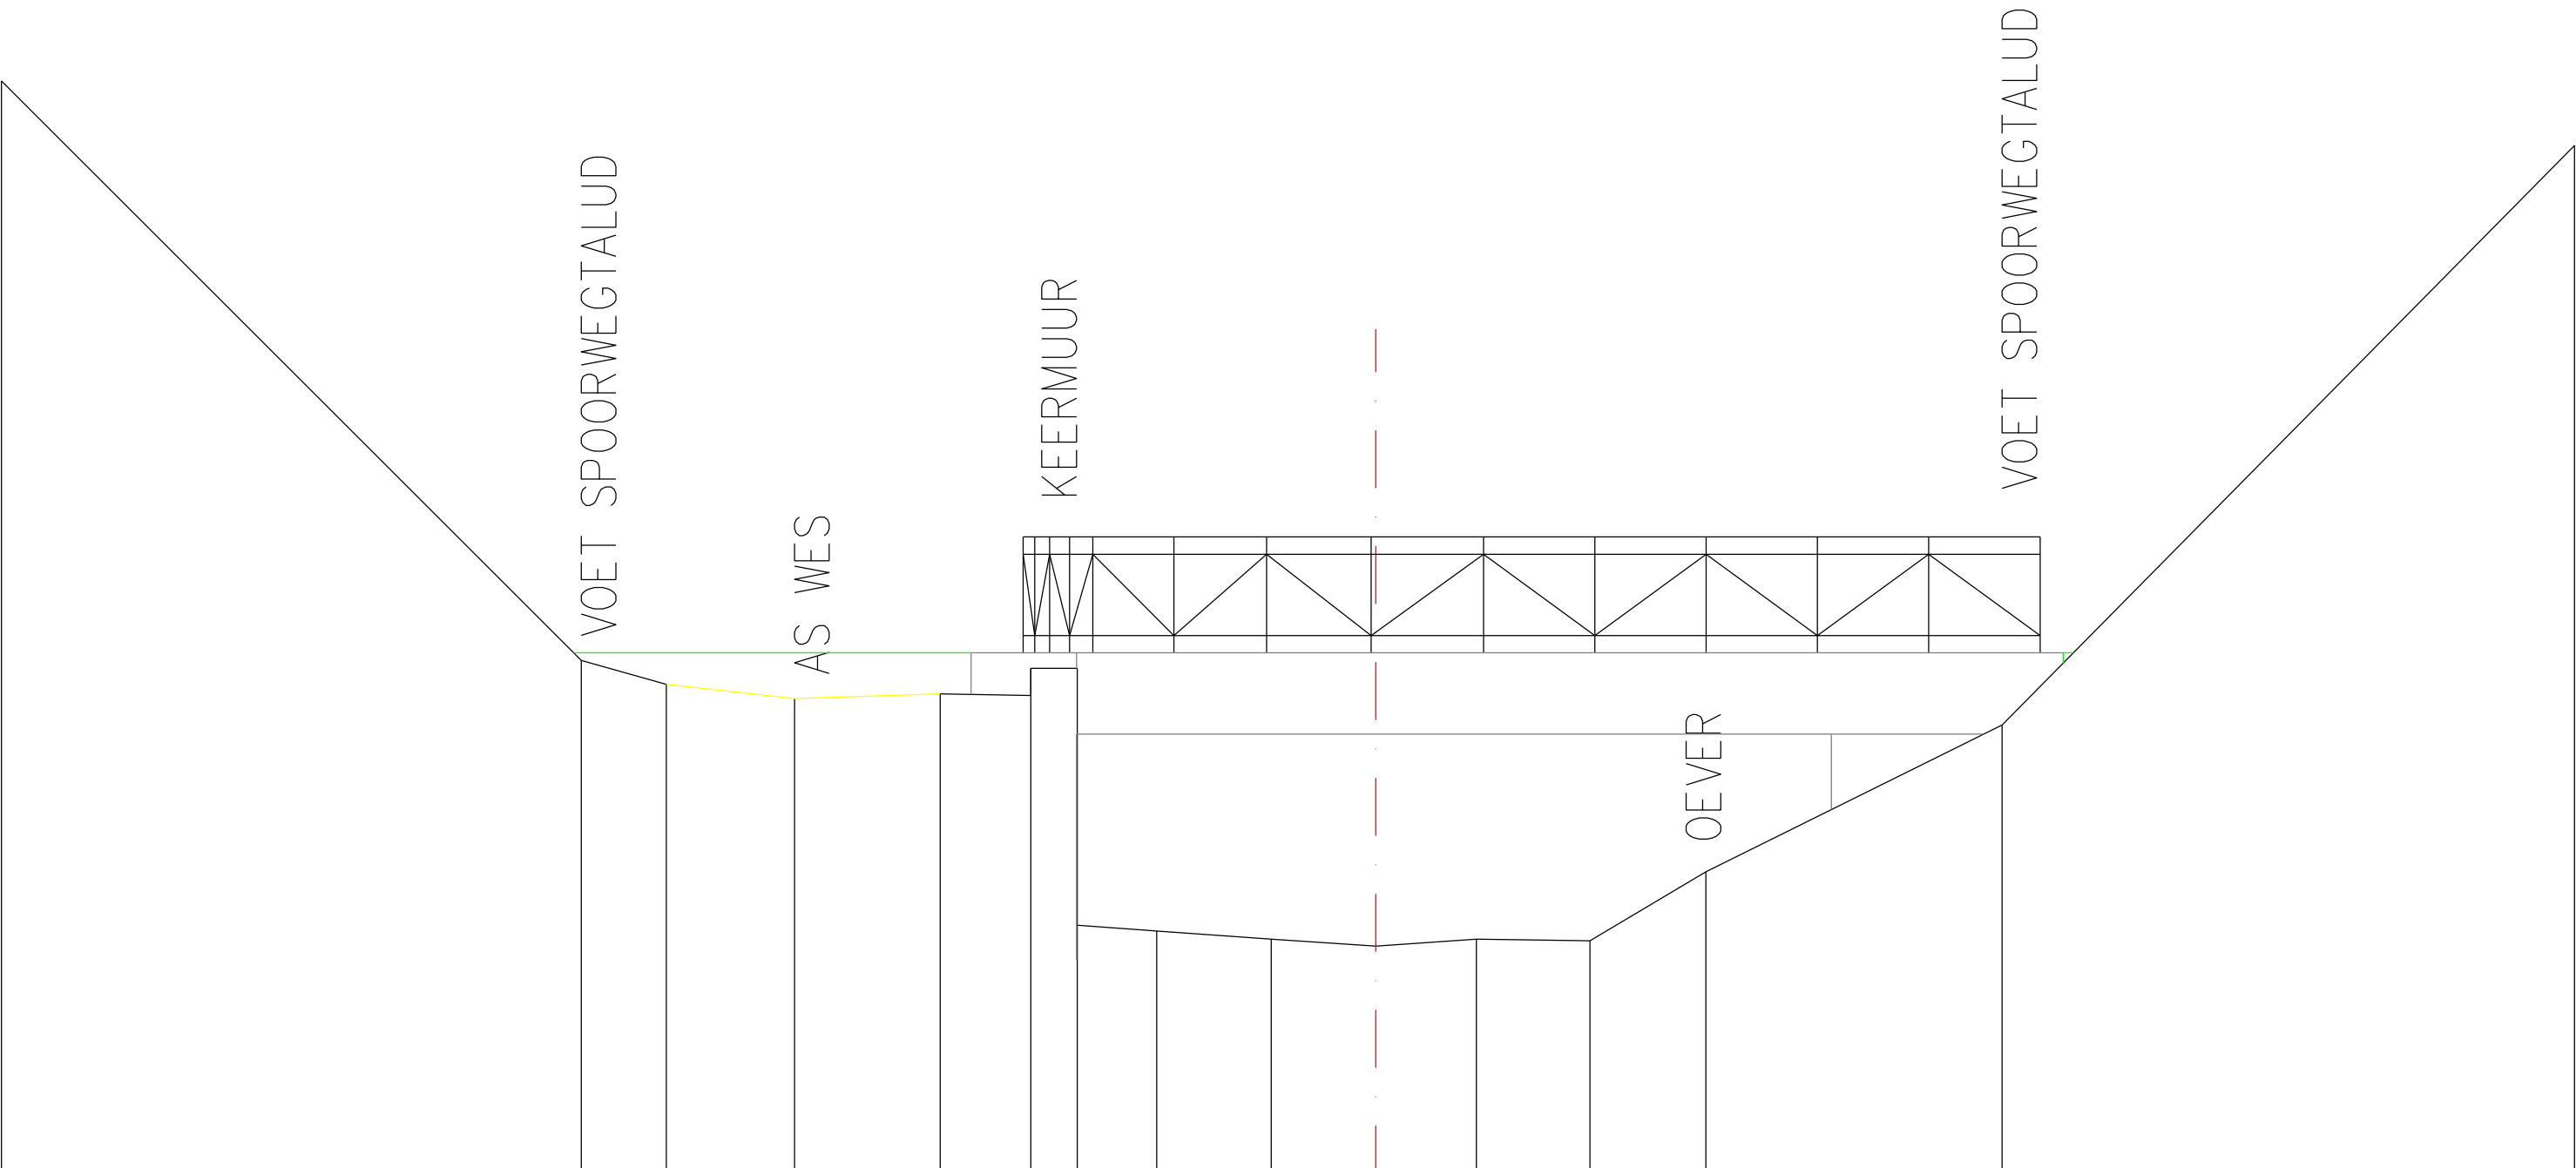

Tussenafstand		5.00	0.73	1.10	1.26	0.78	0.40	0.69	0.99	0.90	0.87	0.98	1.00	2.55	4.94	
Peilen	12.39	7.38	7.18	7.06	7.10	7.08	7.32	5.10	5.05	4.98	4.92	4.98	4.97	5.56	6.83	11.83