


DP173

lengteschaal 1/100

hoogteschaal 1/100

Vergelijkingsvlak  
4.00m.

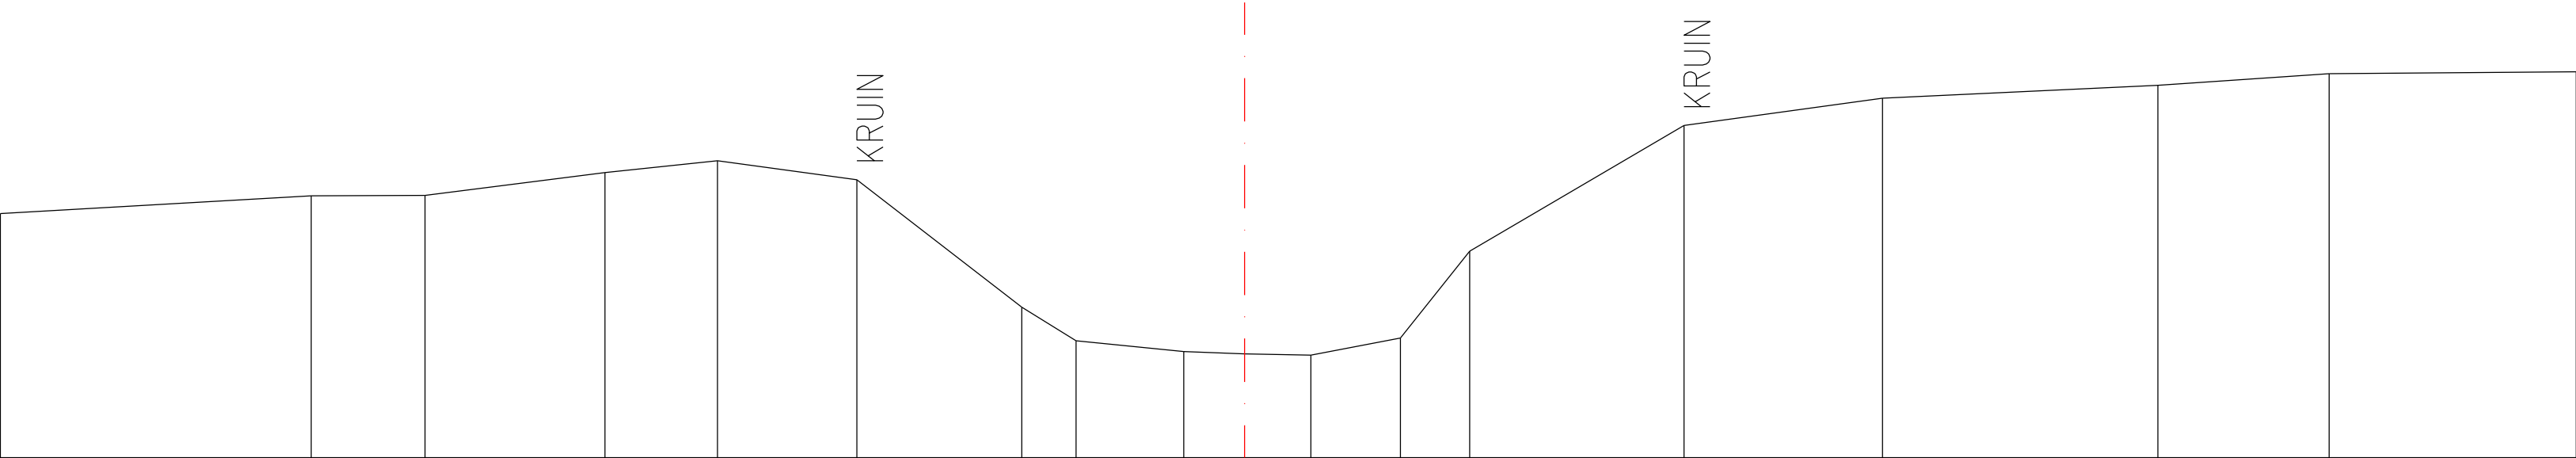

|               |      |      |      |      |      |      |      |      |      |      |      |      |      |      |      |      |      |      |
|---------------|------|------|------|------|------|------|------|------|------|------|------|------|------|------|------|------|------|------|
| Tussenafstand | 3.58 | 1.31 | 2.07 | 1.30 | 1.61 | 1.90 | 0.63 | 1.24 | 0.70 | 0.76 | 1.03 | 0.80 | 2.47 | 2.29 | 3.17 | 1.97 | 2.85 |      |
| Peilen        | 6.81 | 7.02 | 7.02 | 7.28 | 7.42 | 7.20 | 5.73 | 5.35 | 5.22 | 5.19 | 5.18 | 5.38 | 6.38 | 7.82 | 8.14 | 8.29 | 8.42 | 8.44 |