


DP180
lengteschaal 1/100
hoogteschaal 1/100

Vergelijkingsvlak
4.00m.

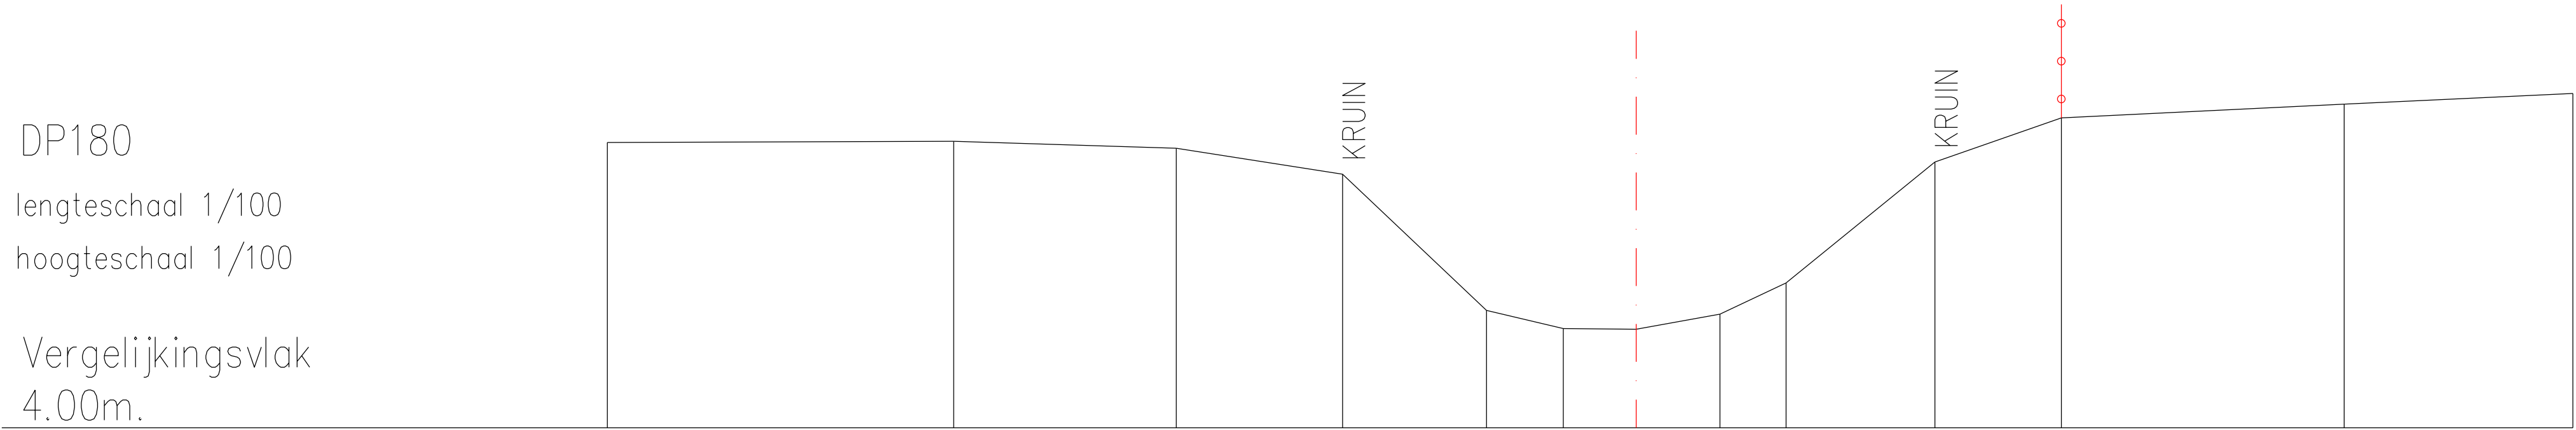

Tussenafstand	4.58	2.94	2.20	1.90	1.01	0.96	1.11	0.87	1.97	1.67	3.74	3.02	
Peilen	7.77	7.78	7.69	7.35	5.55	5.31	5.30	5.50	5.91	7.51	8.09	8.27	8.42