


DP184
lengteschaal 1/100
hoogteschaal 1/100

Vergelijkingsvlak
3.00m.

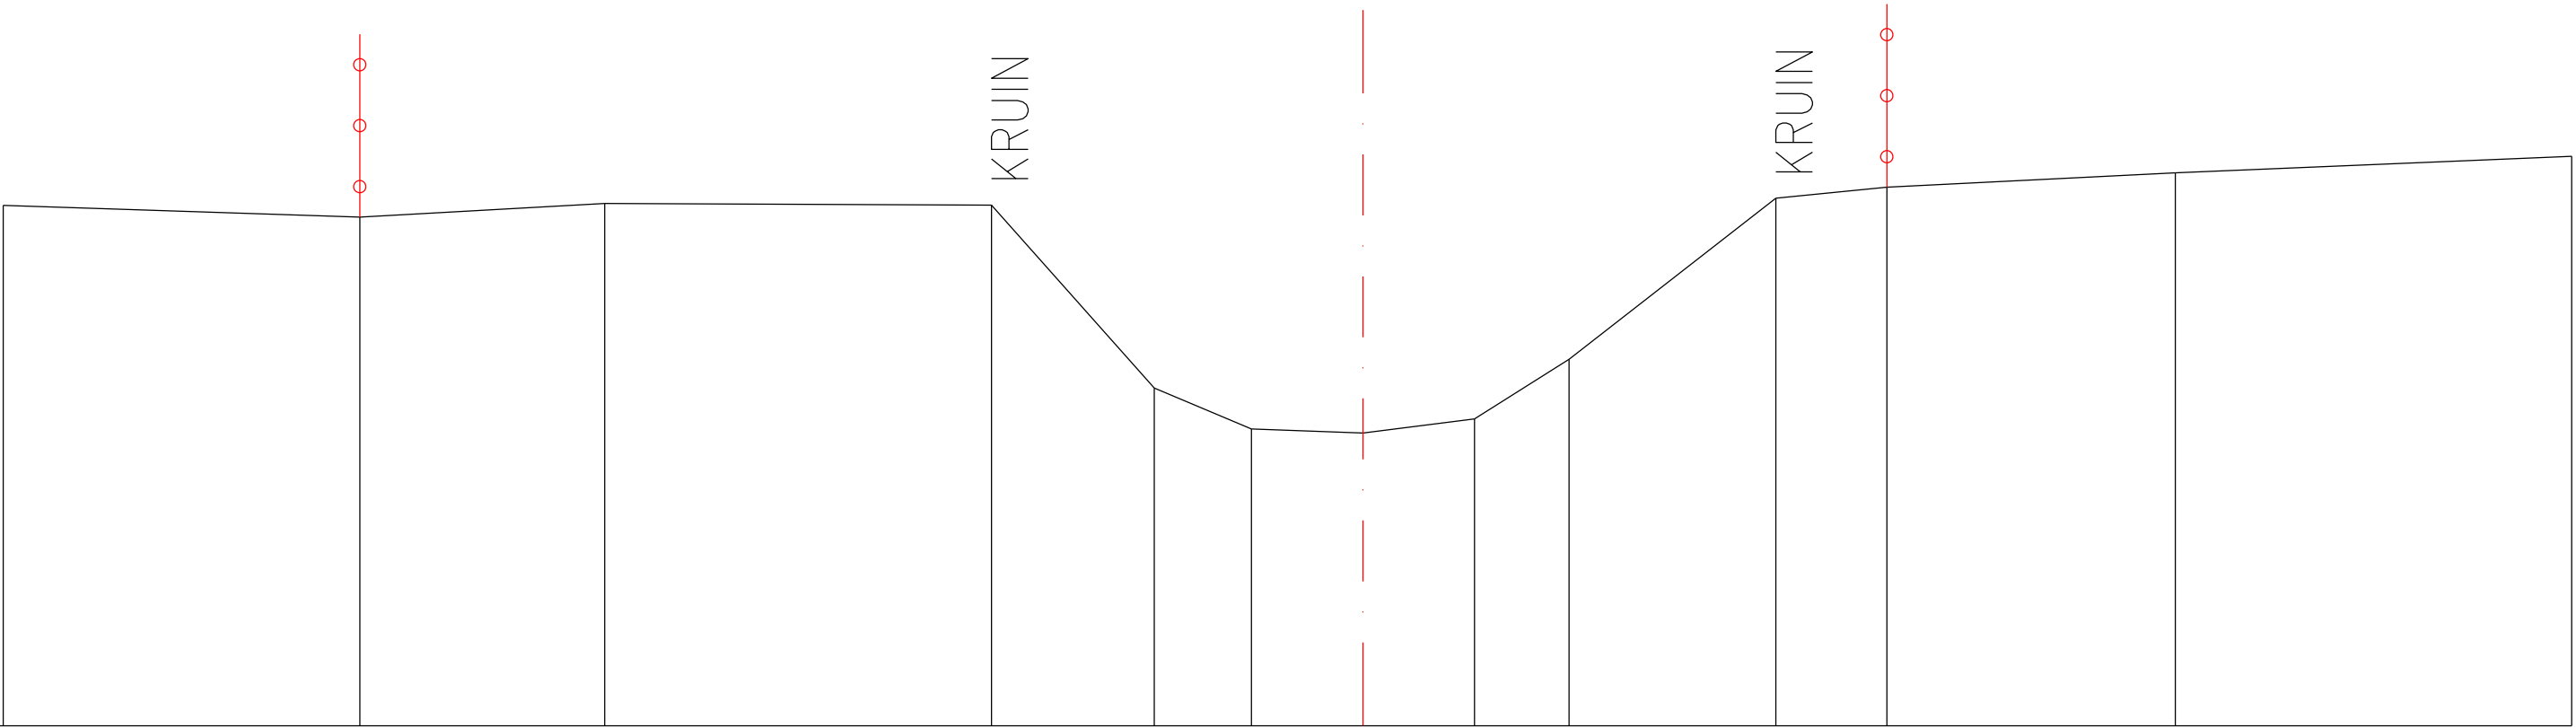

Tussenafstand		2.92	2.01	3.17	1.33	0.80	0.91	0.92	0.77	1.70	0.91	2.37	3.25
Peilen	7.27	7.17	7.28	7.27	5.77	5.43	5.40	5.52	6.01	7.32	7.41	7.53	7.67