


DP19
lengteschaal 1/100
hoogteschaal 1/100

Vergelijkingsvlak
0.00m.

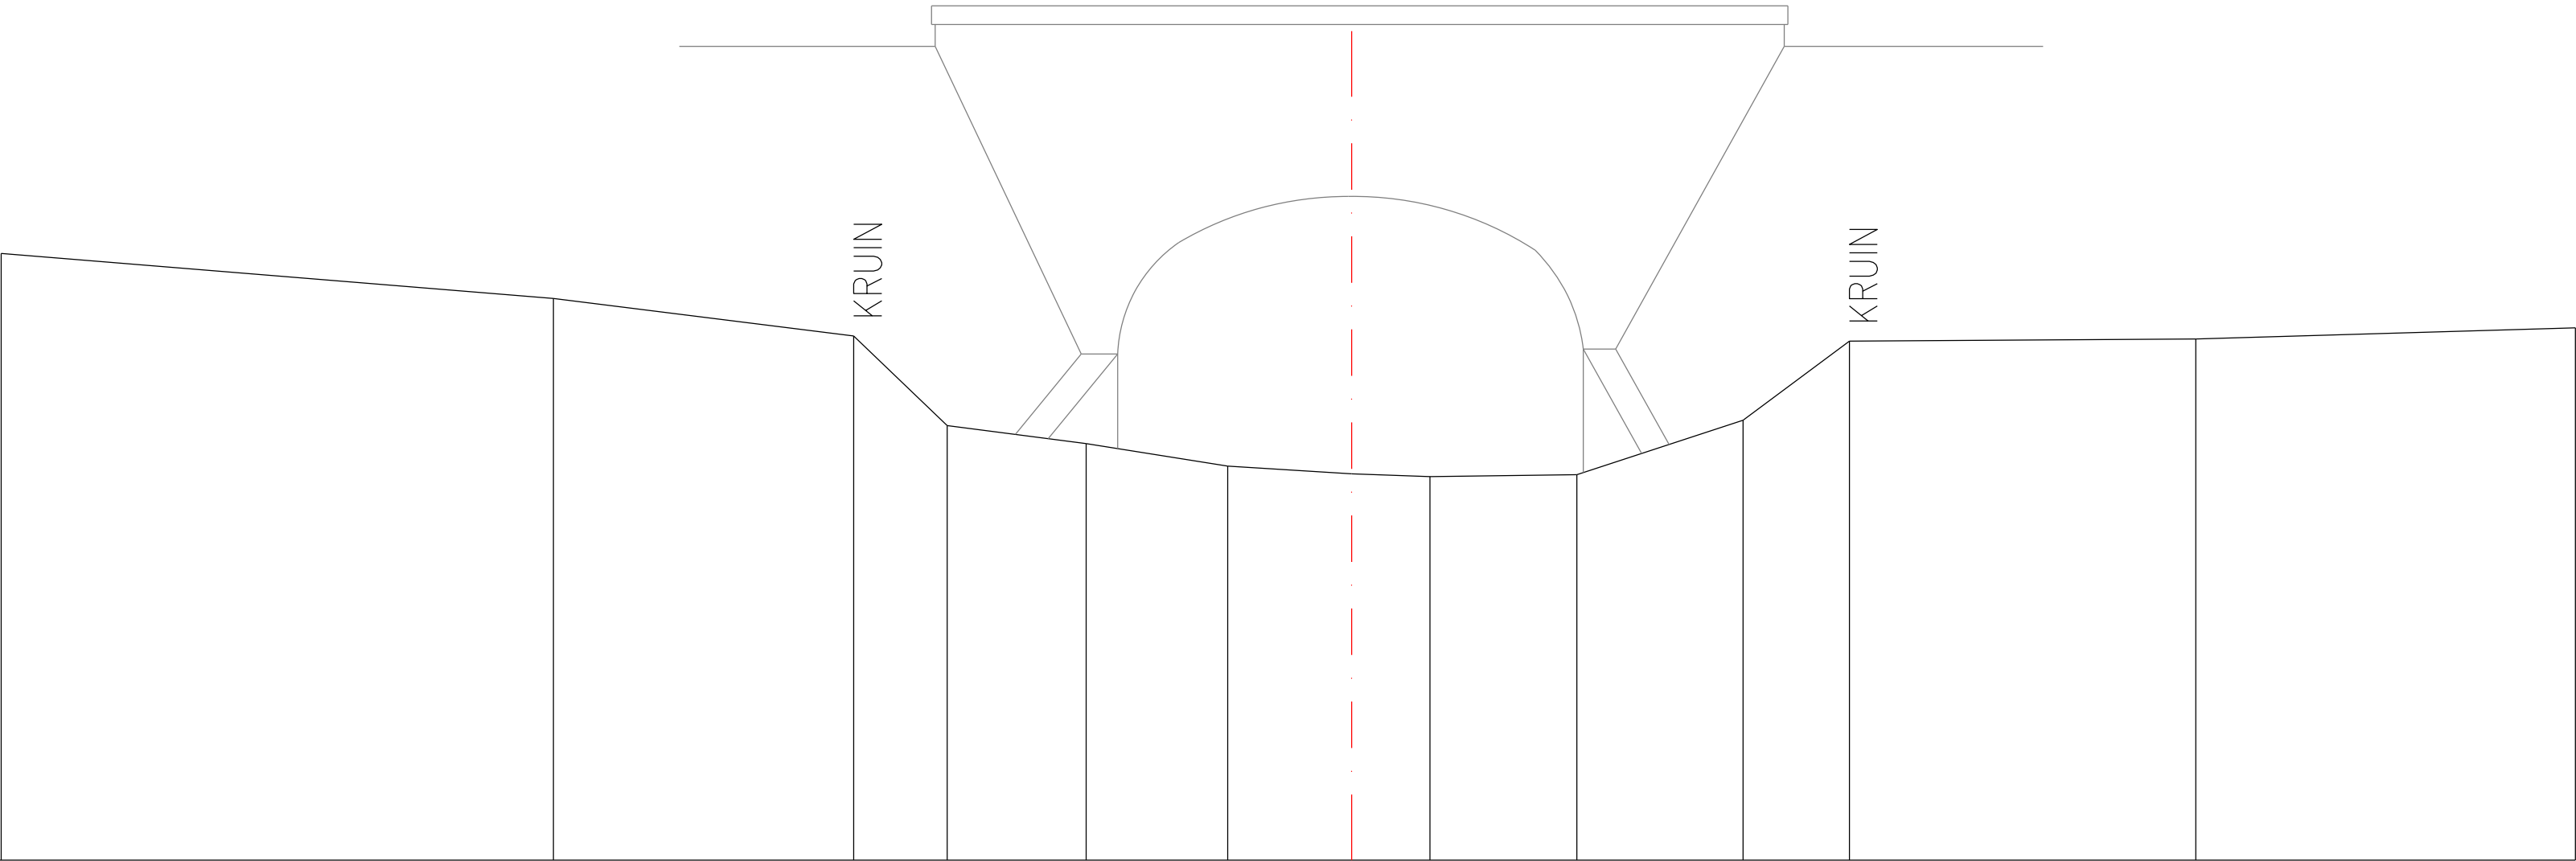

Tussenafstand	5.93	3.23	1.00	1.49	1.52	1.33	0.84	1.58	1.79	1.14	3.72	4.08	
Peilen	6.52	6.04	5.63	4.67	4.48	4.23	4.15	4.12	4.14	4.73	5.58	5.60	5.72