


DP223

lengteschaal 1/100

hoogteschaal 1/100

Vergelijkingsvlak
5.00m.

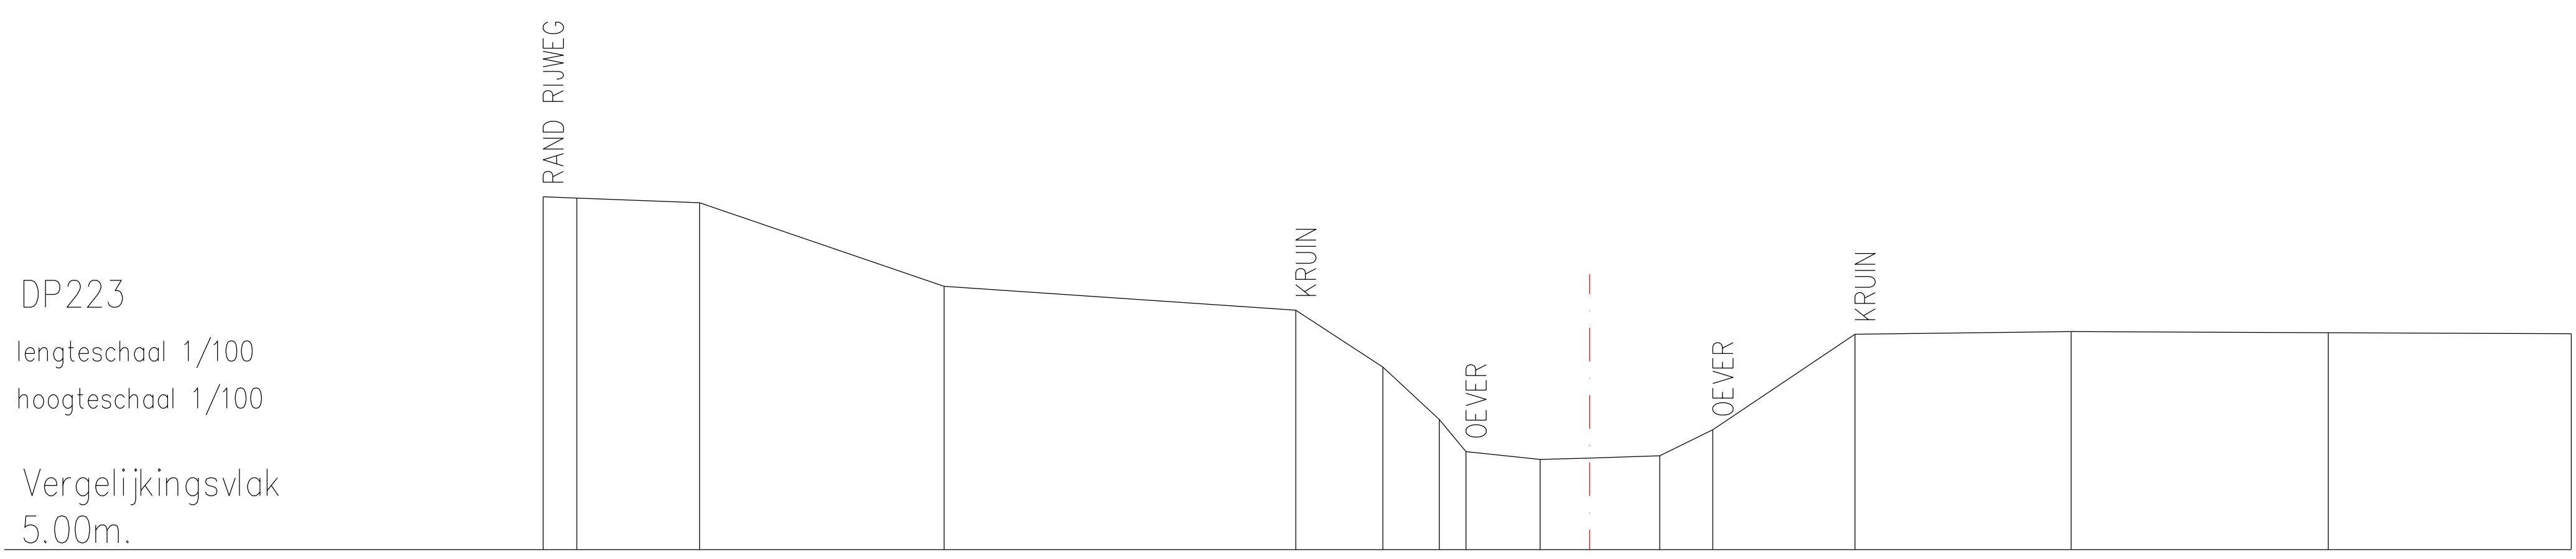

Tussenafstand	0.50	1.82	3.63	5.22	1.29	0.84	0.40	1.10	0.73	1.04	0.79	2.11	3.21	3.82	3.61	
Peilen	10.24	10.22	10.15	8.91	8.56	7.71	6.93	6.45	6.34	6.36	6.39	6.78	8.20	8.24	8.22	8.21