


DP231
lengteschaal 1/100
hoogteschaal 1/100

Vergelijkingsvlak
5.00m.

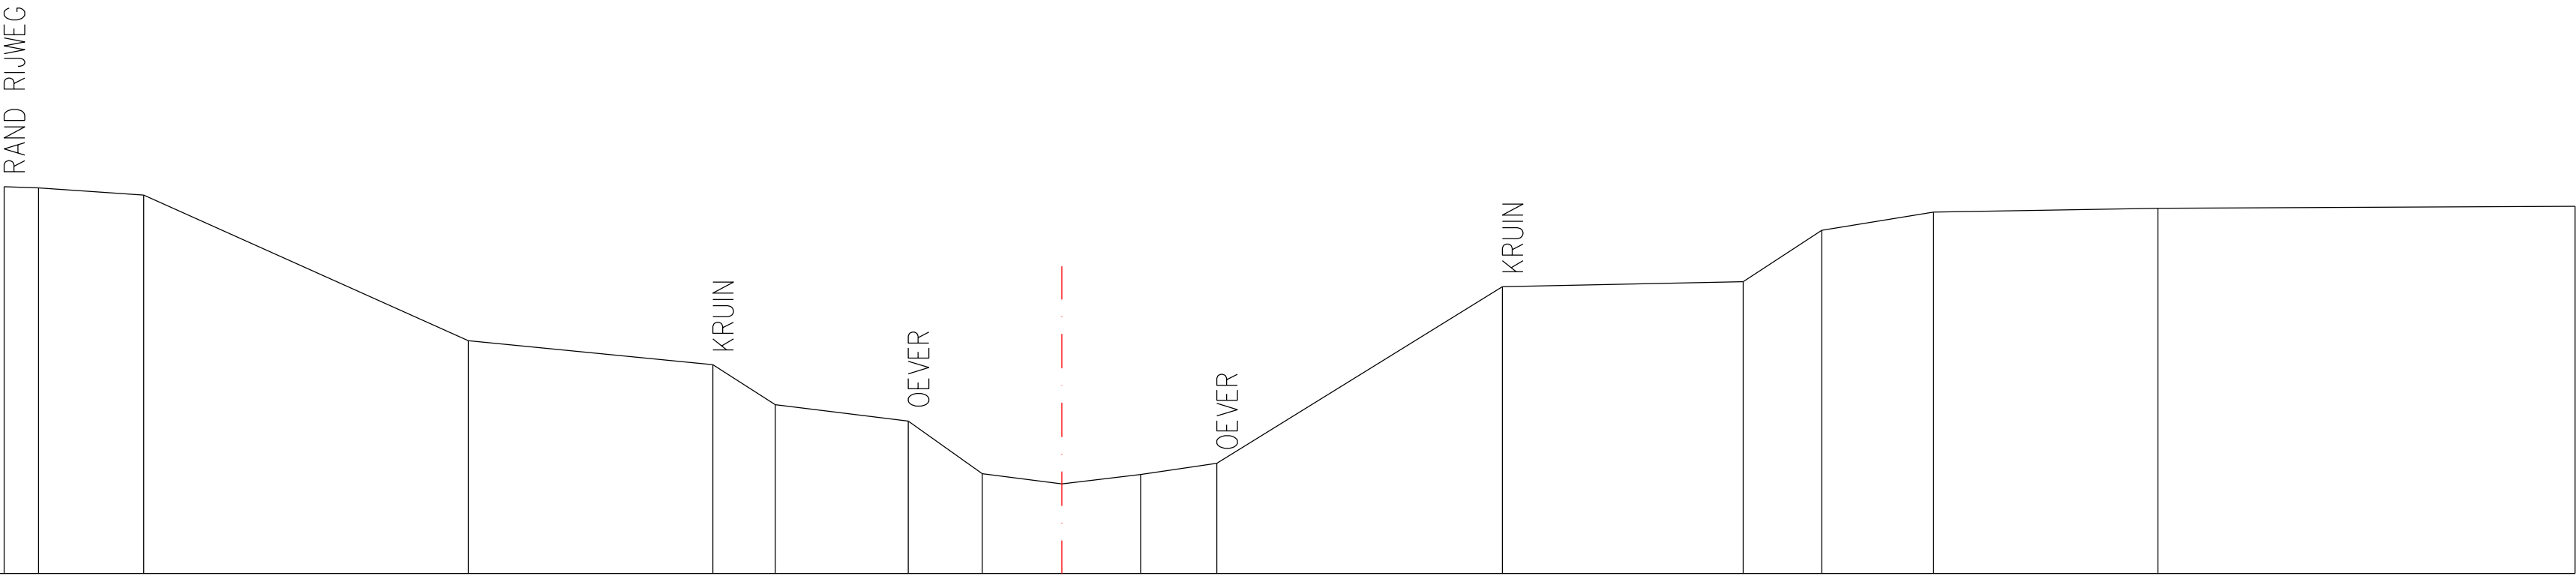

Tussenafstand	0.50	1.53	4.71	3.55	0.91	1.93	1.07	1.16	1.15	1.11	4.15	3.50	1.14	1.62	3.26	6.06
Peilen	10.62 10.60	10.50	8.38	8.03	7.45	7.22	6.45	6.30	6.44	6.60	9.17	9.24	9.98	10.25	10.30	10.33