


DP24  
lengteschaal 1/100  
hoogteschaal 1/100  
  
Vergelijkingsvlak  
0.00m.

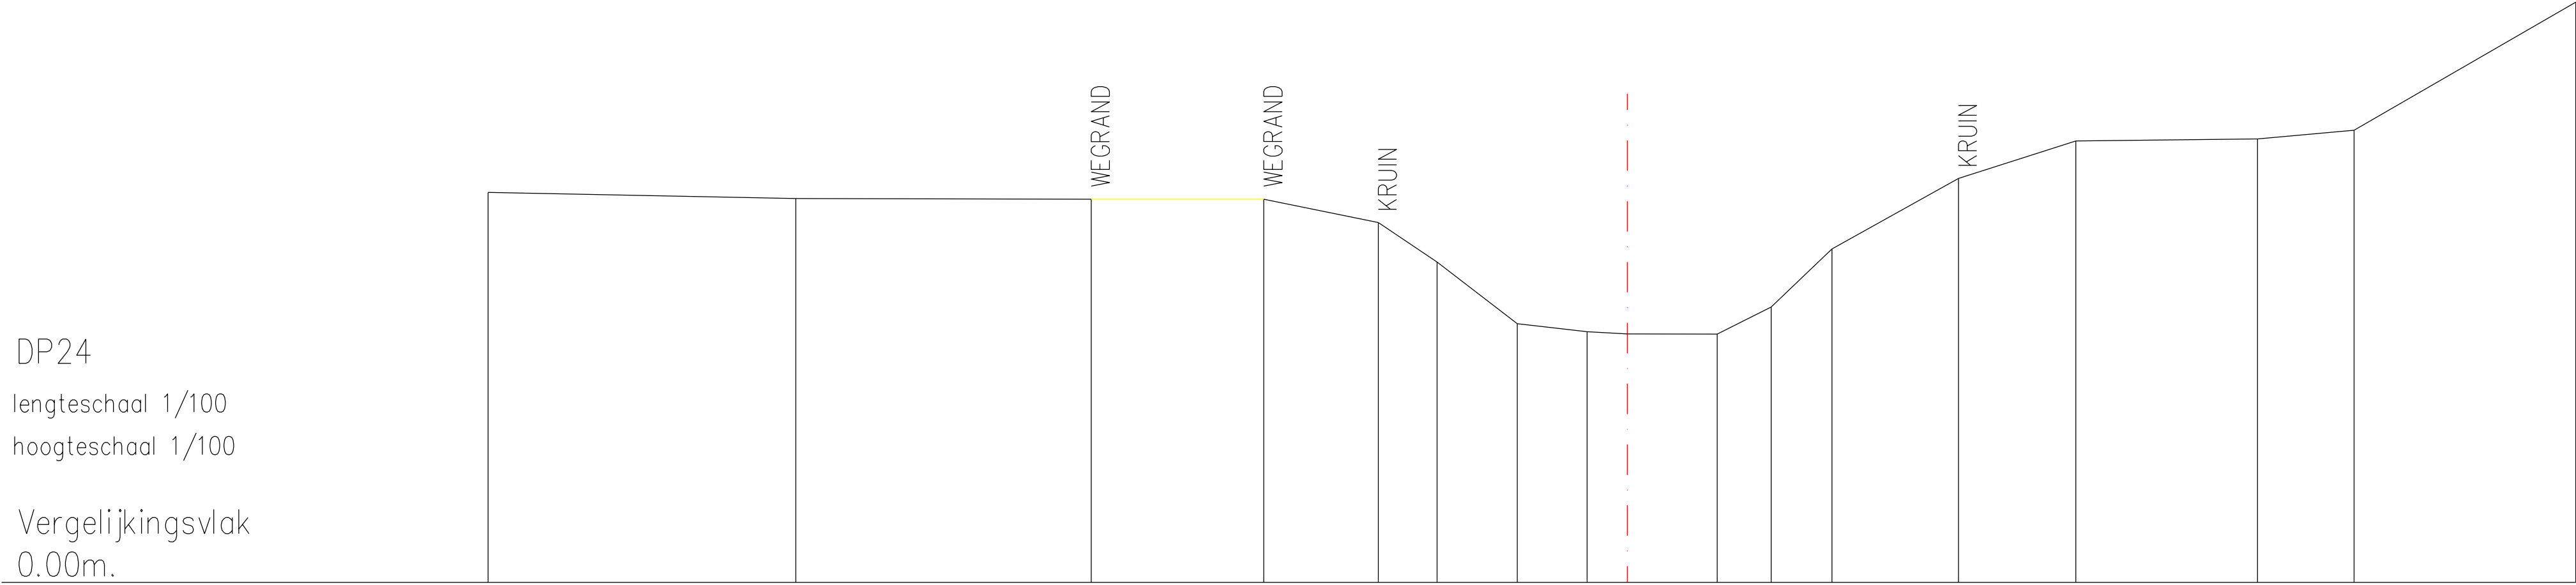

|               |      |      |      |      |      |      |      |      |      |      |      |      |      |      |      |      |      |
|---------------|------|------|------|------|------|------|------|------|------|------|------|------|------|------|------|------|------|
| Tussenafstand | 5.06 | 4.86 | 2.84 | 1.88 | 0.97 | 1.32 | 1.15 | 0.66 | 1.48 | 0.89 | 1.00 | 2.08 | 1.93 | 2.99 | 1.59 | 3.65 |      |
| Peilen        | 6.41 | 6.31 | 6.30 | 6.30 | 5.92 | 5.27 | 4.25 | 4.12 | 4.09 | 4.08 | 4.53 | 5.48 | 6.64 | 7.26 | 7.29 | 7.43 | 9.54 |