


DP240

lengteschaal 1/100

hoogteschaal 1/100

Vergelijkingsvlak
5.00m.

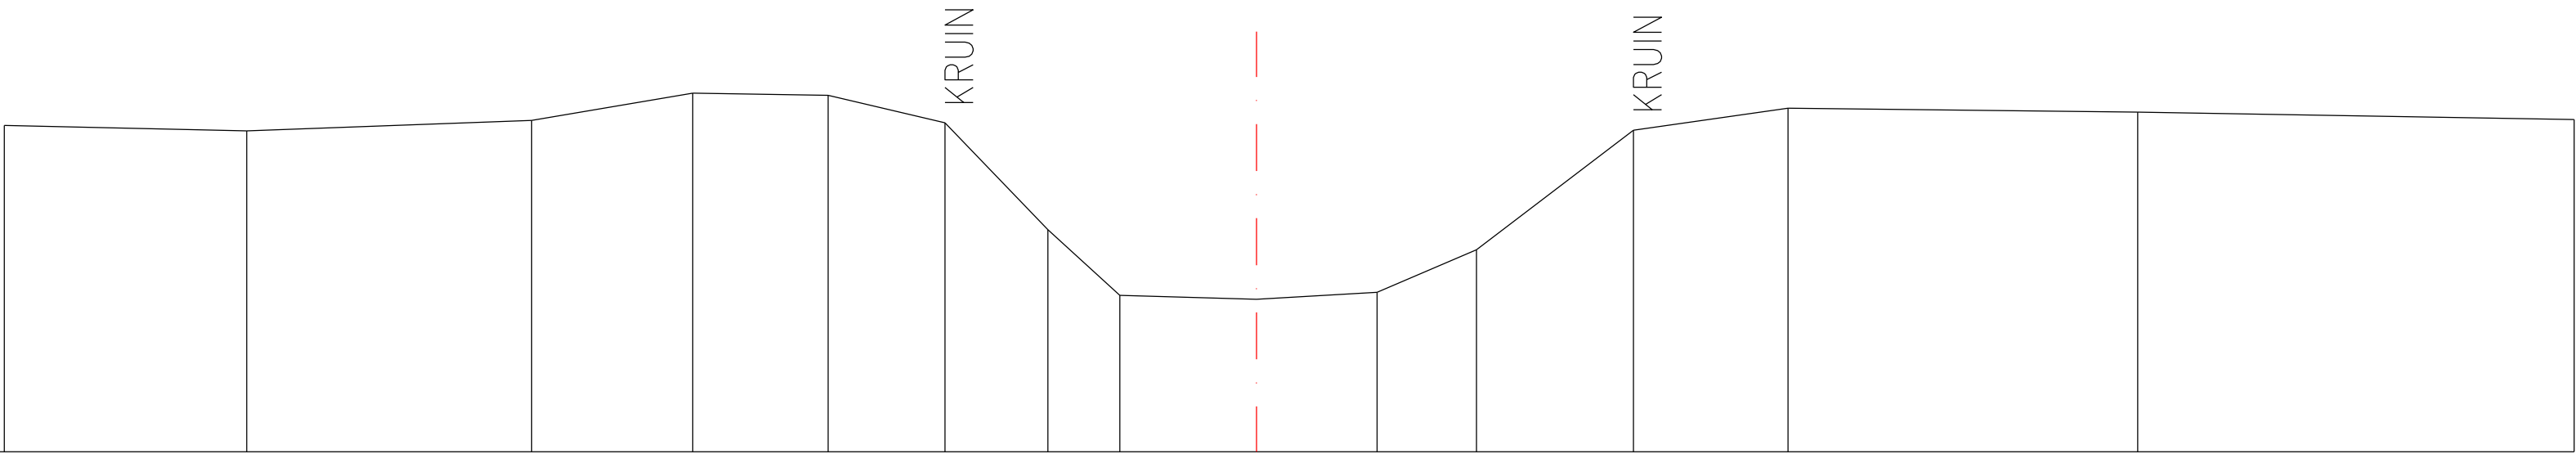

Tussenafstand	2.58	3.03	1.71	1.44	1.24	1.09	0.77	1.45	1.28	1.06	1.67	1.64	3.72	4.64	
Peilen	8.47	8.41	8.52	8.81	8.79	8.49	7.36	6.66	6.62	6.70	7.15	8.42	8.65	8.61	8.53