


DP27  
lengteschaal 1/100  
hoogteschaal 1/100

Vergelijkingsvlak  
2.00m.

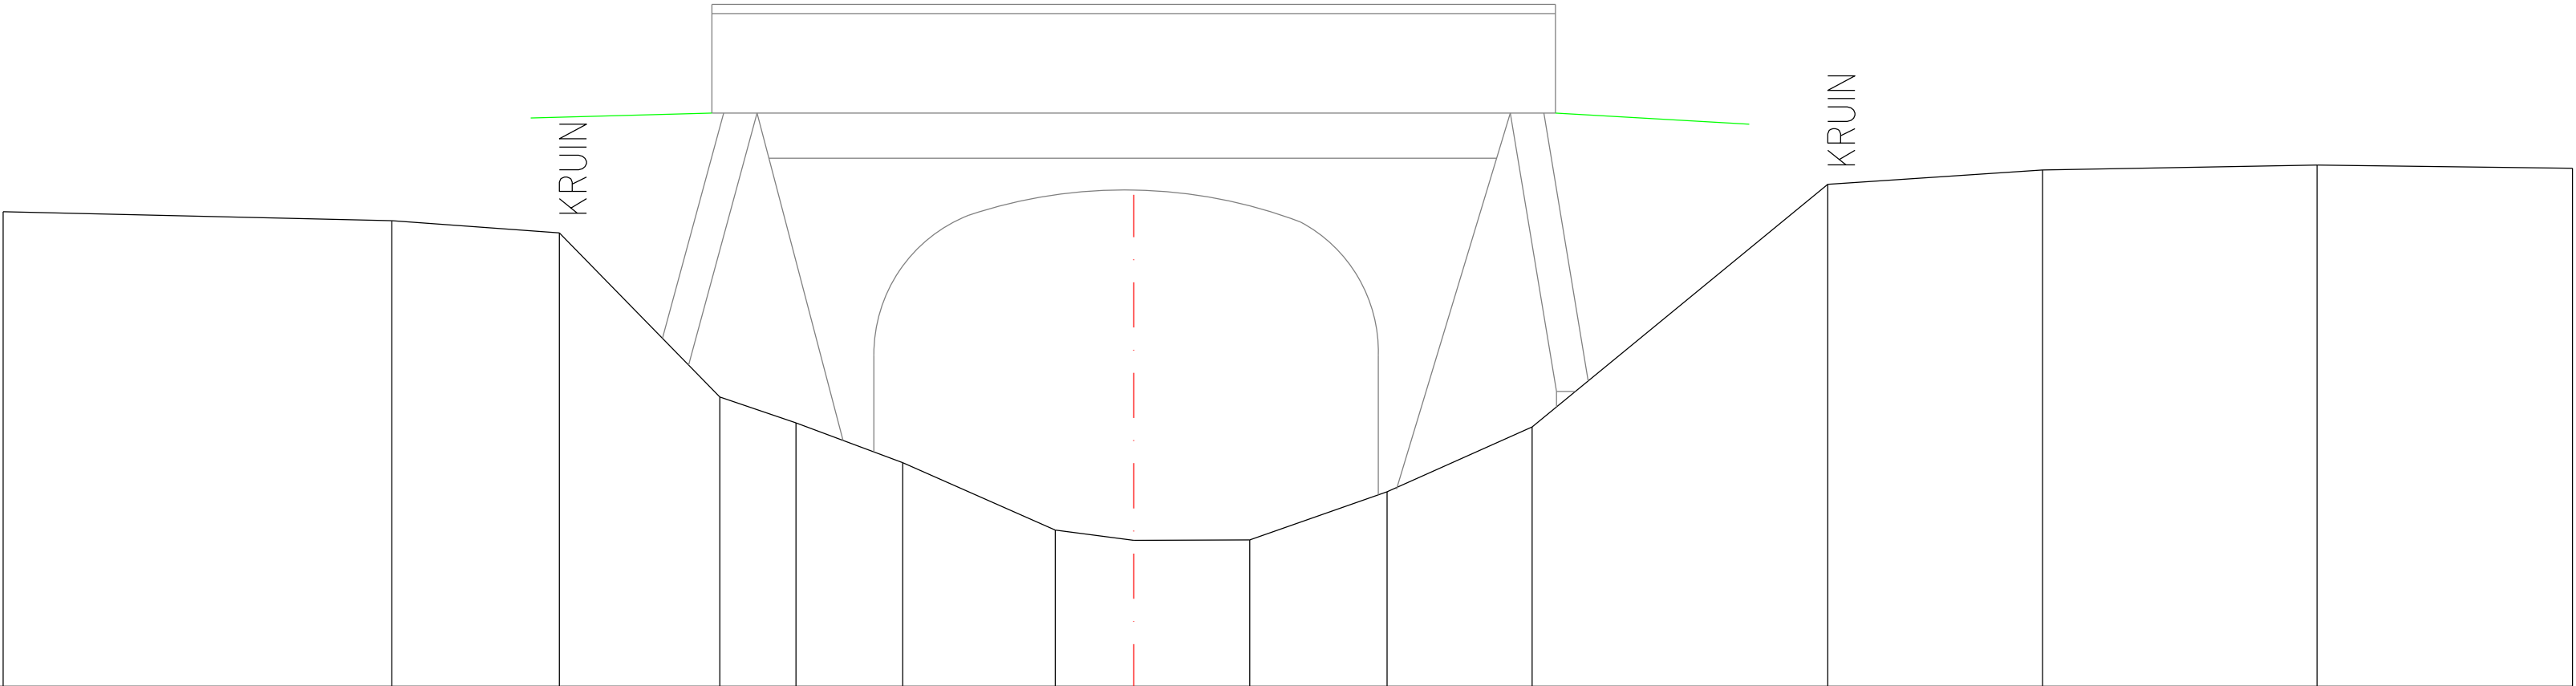

|               |      |      |      |      |      |      |      |      |      |      |      |      |      |      |      |
|---------------|------|------|------|------|------|------|------|------|------|------|------|------|------|------|------|
| Tussenafstand | 4.30 | 1.85 | 1.77 | 0.84 | 1.18 | 1.69 | 0.87 | 1.28 | 1.52 | 1.60 | 3.27 | 2.38 | 3.04 | 2.82 |      |
| Peilen        | 7.25 | 7.15 | 7.02 | 5.20 | 4.91 | 4.47 | 3.73 | 3.62 | 3.62 | 4.15 | 4.87 | 7.55 | 7.71 | 7.77 | 7.73 |