


DP31

lengteschaal 1/100

hoogteschaal 1/100

Vergelijkingsvlak

2.00m.

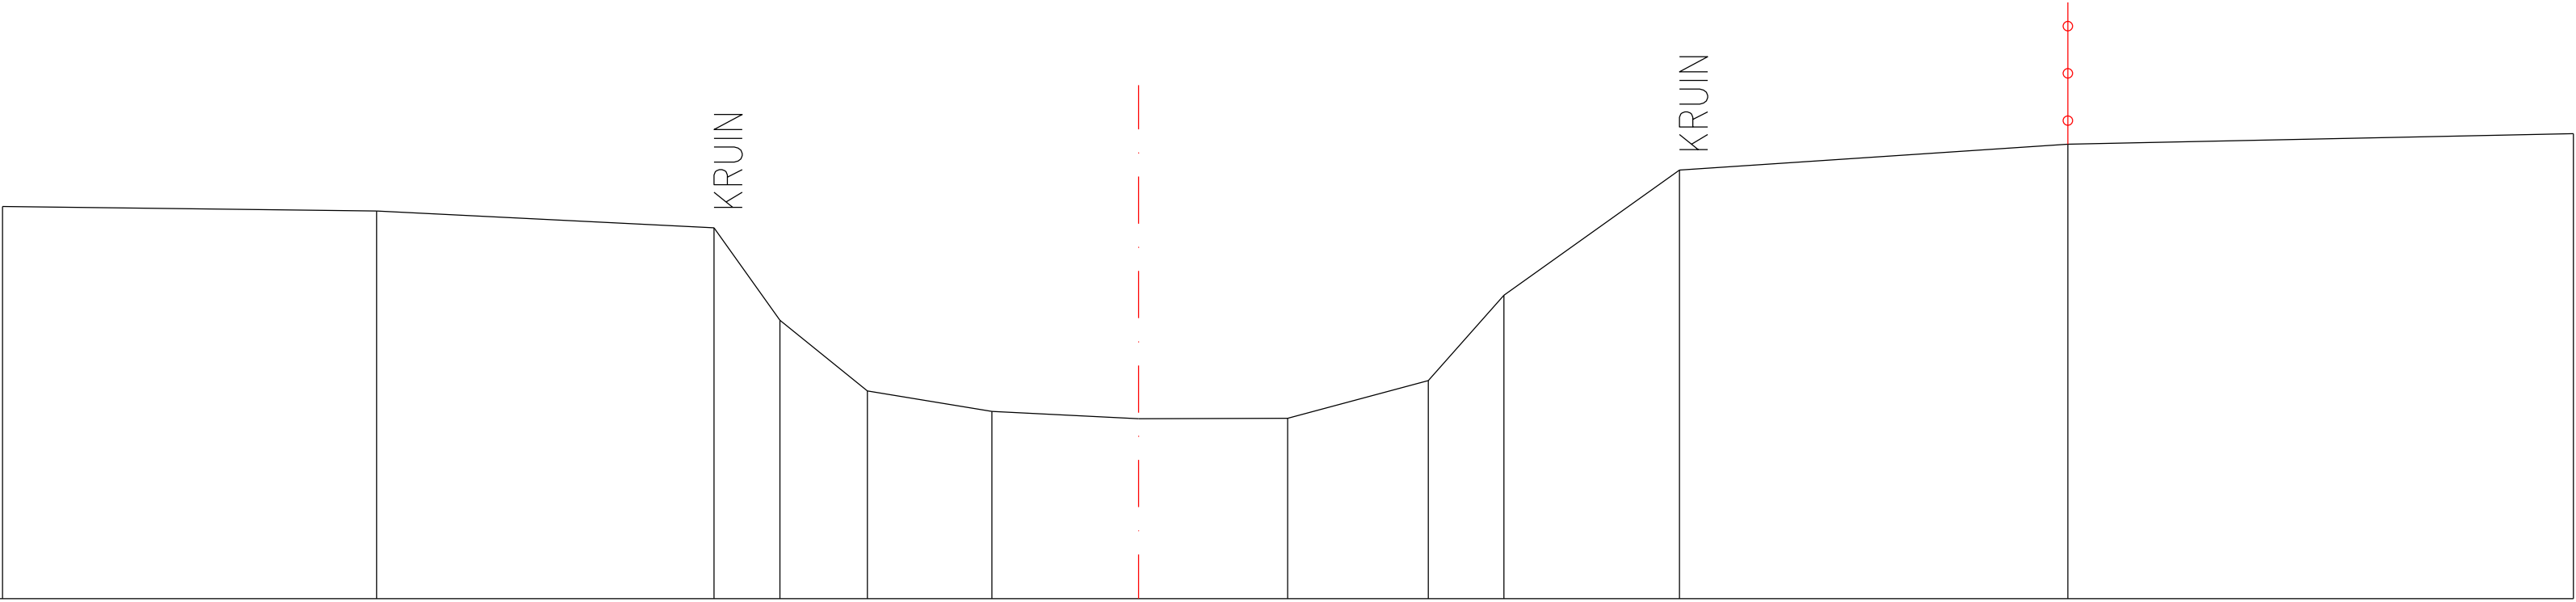

Tussenafstand	3.96	3.57	0.70	0.93	1.32	1.55	1.58	1.49	0.80	1.86	4.11	5.35	
Peilen	6.15	6.10	5.92	4.95	4.20	3.98	3.90	3.91	4.31	5.21	6.54	6.81	6.92