


DP50
lengteschaal 1/100
hoogteschaal 1/100

Vergelijkingsvlak
2.00m.

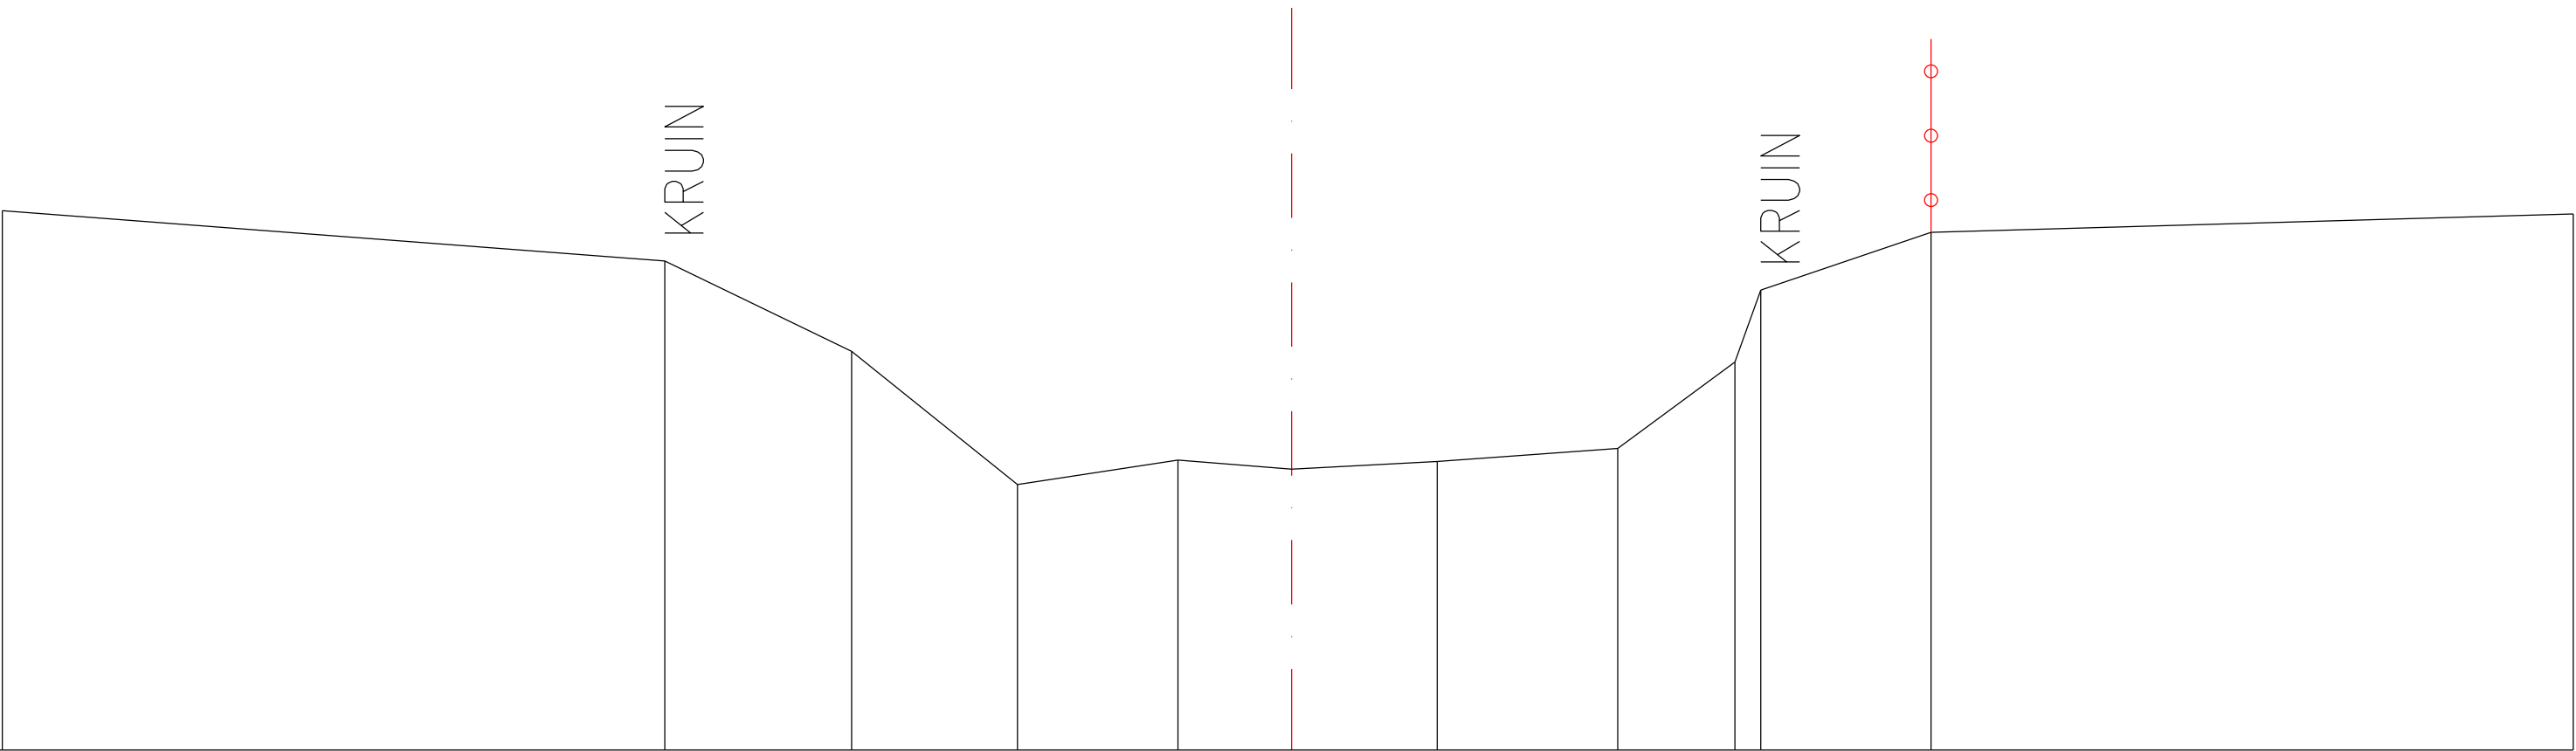

Tussenafstand	5.14		1.45	1.29	1.24	0.88	1.13	1.40	0.91	0.20	1.32	4.98	
Peilen	6.19	5.80	5.09	4.06	4.25	4.18	4.24	4.34	5.01	5.57	6.02	6.16	