


DP52
lengteschaal 1/100
hoogteschaal 1/100

Vergelijkingsvlak
2.00m.

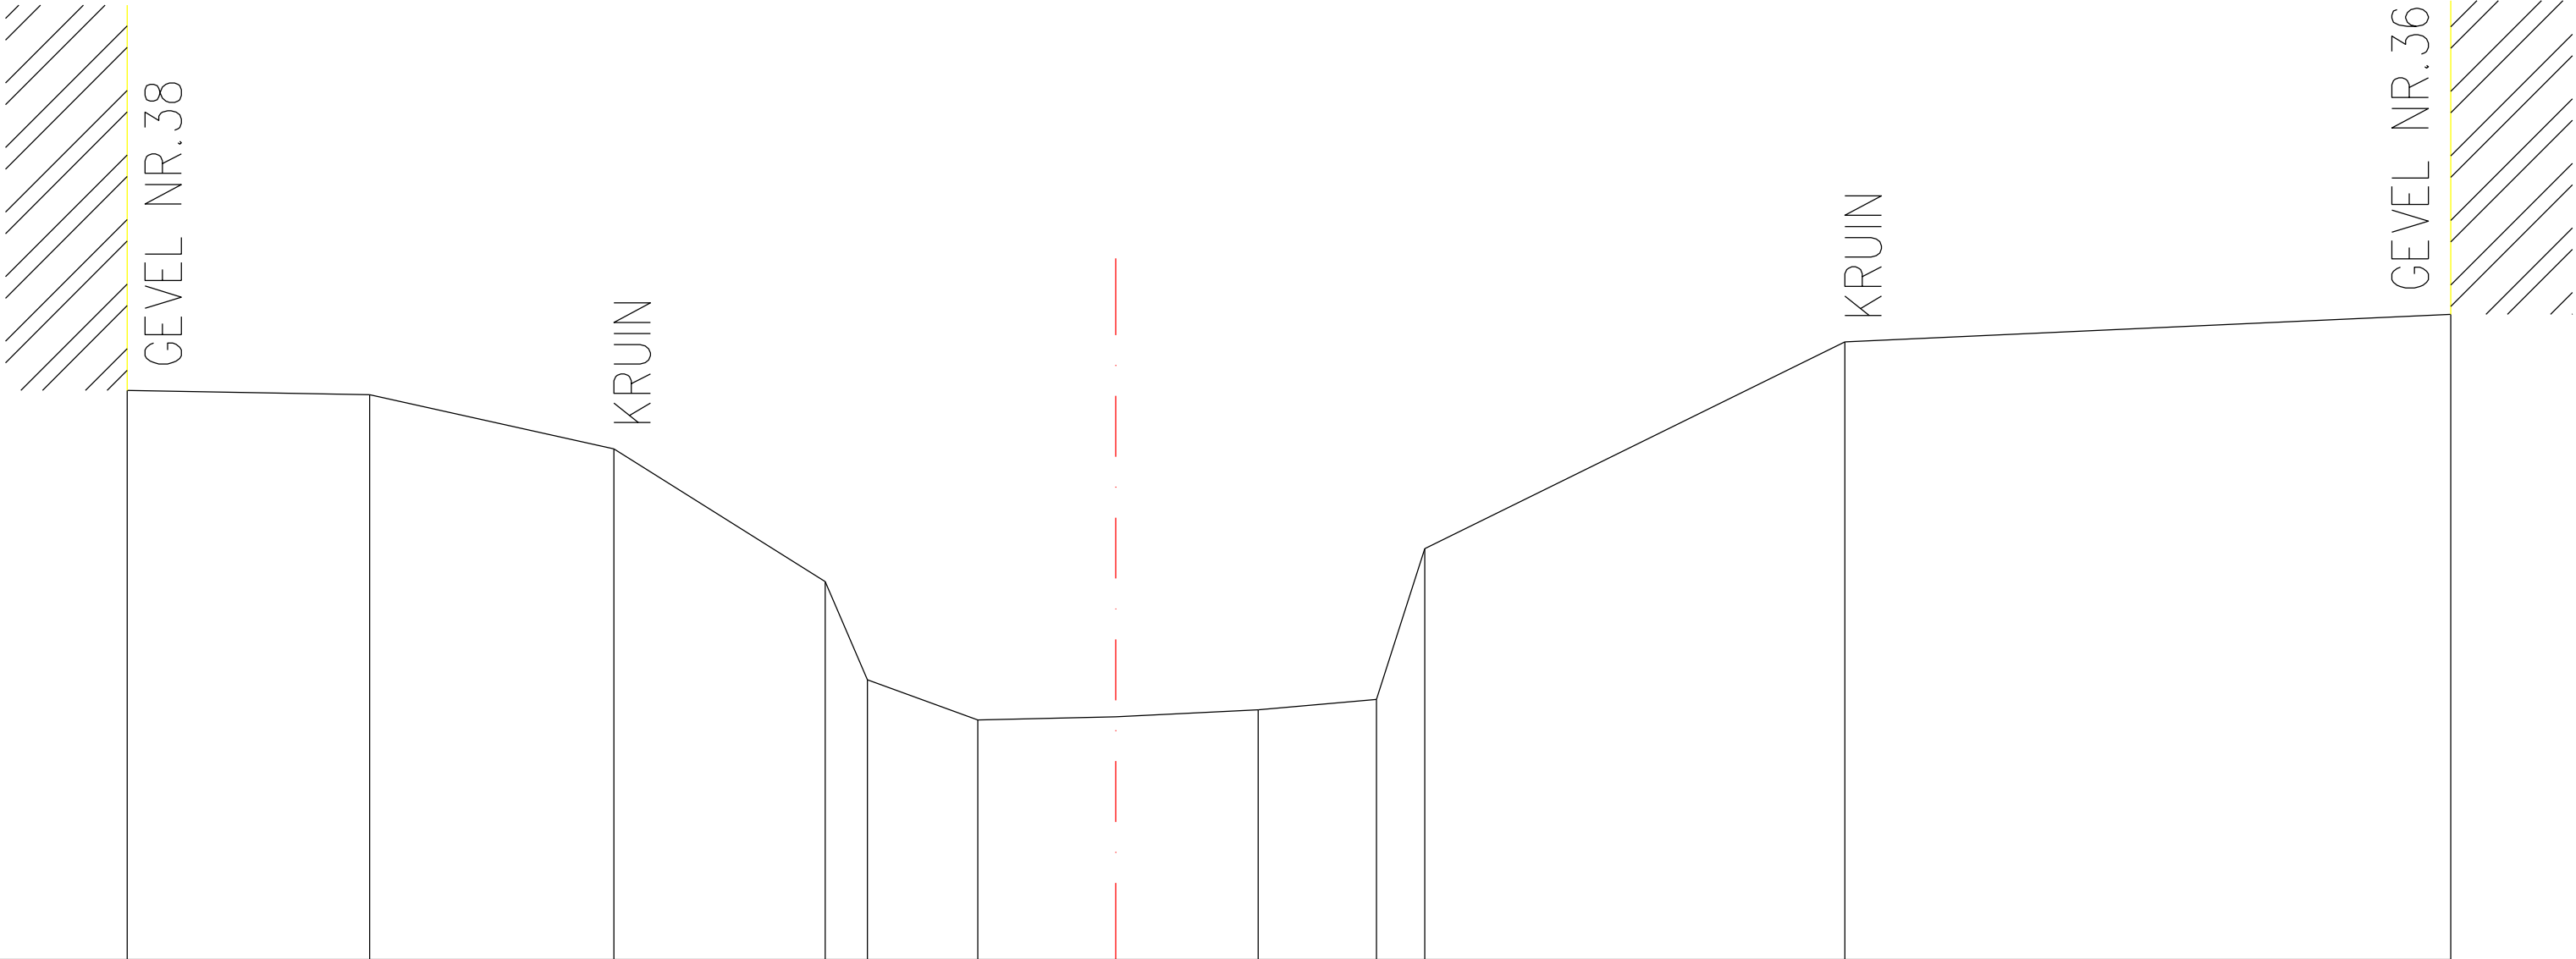

Tussenafstand	1.99	2.01	1.73	0.35	0.91	1.13	1.17	0.97	0.40	3.45	4.98	
Peilen	6.67	6.64	6.19	5.10	4.30	3.97	3.99	4.05	4.14	5.38	7.07	7.30