


DP2  
lengteschaal 1/100  
hoogteschaal 1/100  
  
Vergelijkingsvlak  
1.00m.

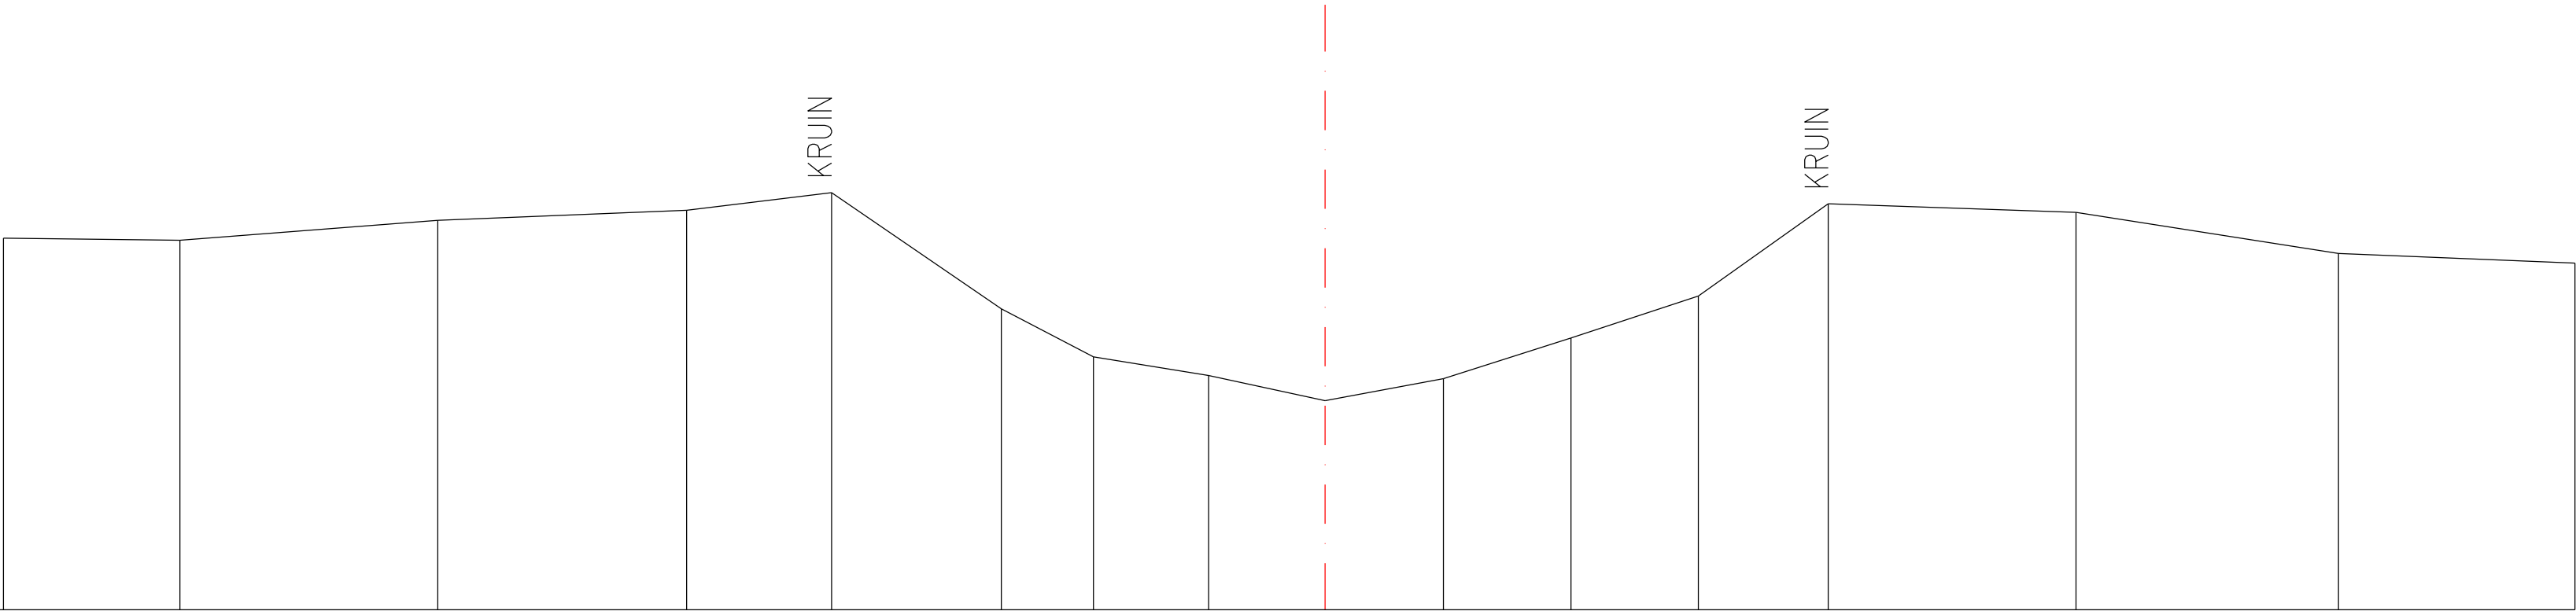

|               |      |      |      |      |      |      |      |      |      |      |      |      |      |      |      |      |
|---------------|------|------|------|------|------|------|------|------|------|------|------|------|------|------|------|------|
| Tussenafstand |      | 2.24 | 3.27 | 3.16 | 1.84 | 2.16 | 1.17 | 1.46 | 1.48 | 1.50 | 1.62 | 1.62 | 1.65 | 3.15 | 3.33 | 3.00 |
| Peilen        | 5.72 | 5.70 | 5.95 | 6.08 | 6.30 | 4.82 | 4.21 | 3.98 | 3.66 | 3.94 | 4.45 | 4.99 | 6.16 | 6.05 | 5.53 | 5.40 |