


DP18
lengteschaal 1/100
hoogteschaal 1/100

Vergelijkingsvlak
2.00m.

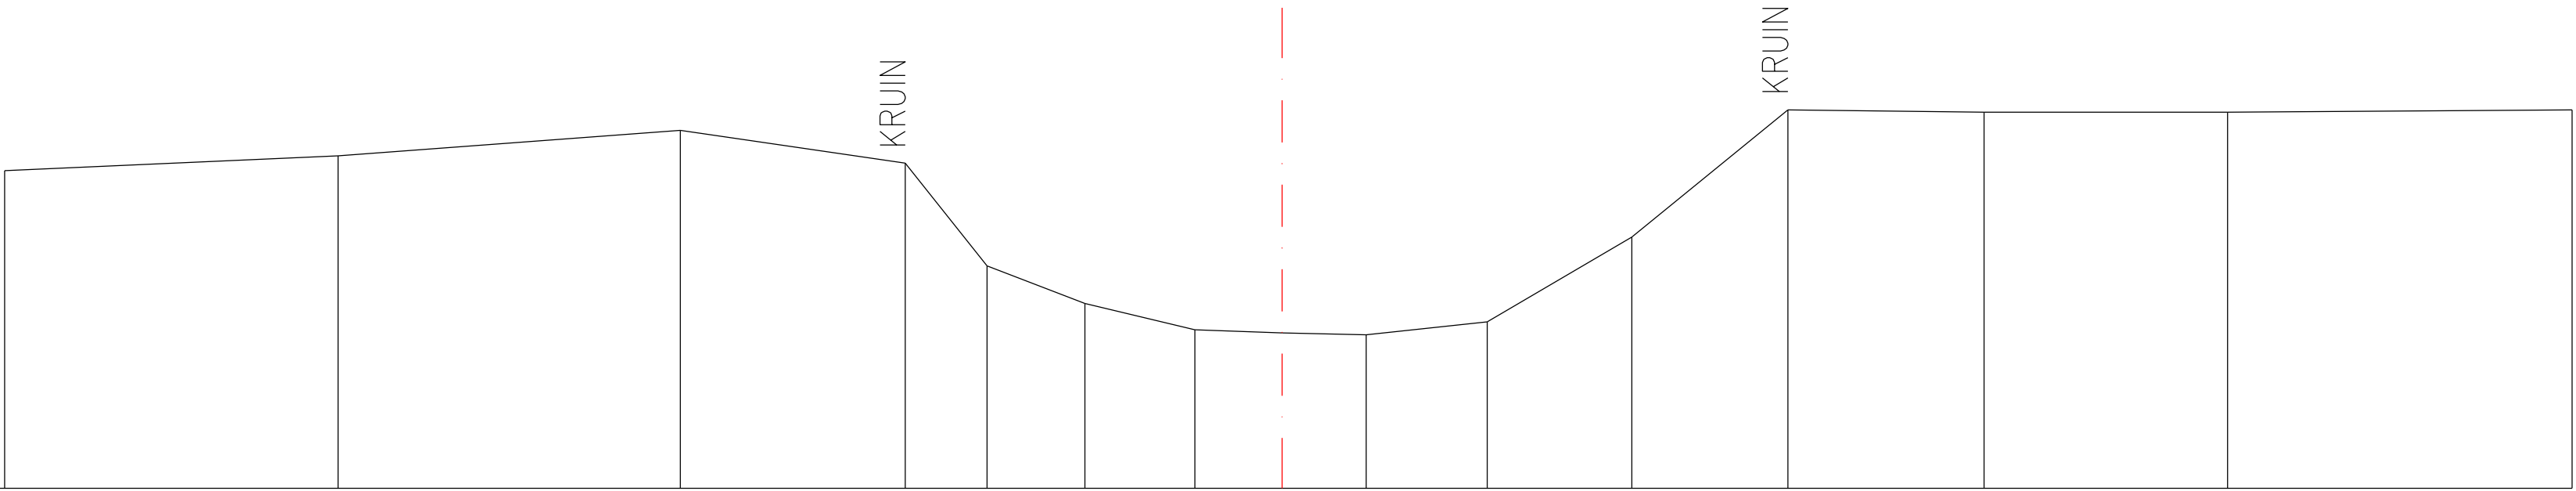

Tussenafstand	3.95	4.06	2.67	0.97	1.16	1.30	1.03	1.00	1.44	1.71	1.85	2.33	2.89	4.09
Peilen	5.76	5.94	6.24	5.85	4.64	4.19	3.88	3.84	3.82	3.97	4.98	6.48	6.46	6.48