


DP26

lengteschaal 1/100

hoogteschaal 1/100

Vergelijkingsvlak
3.00m.

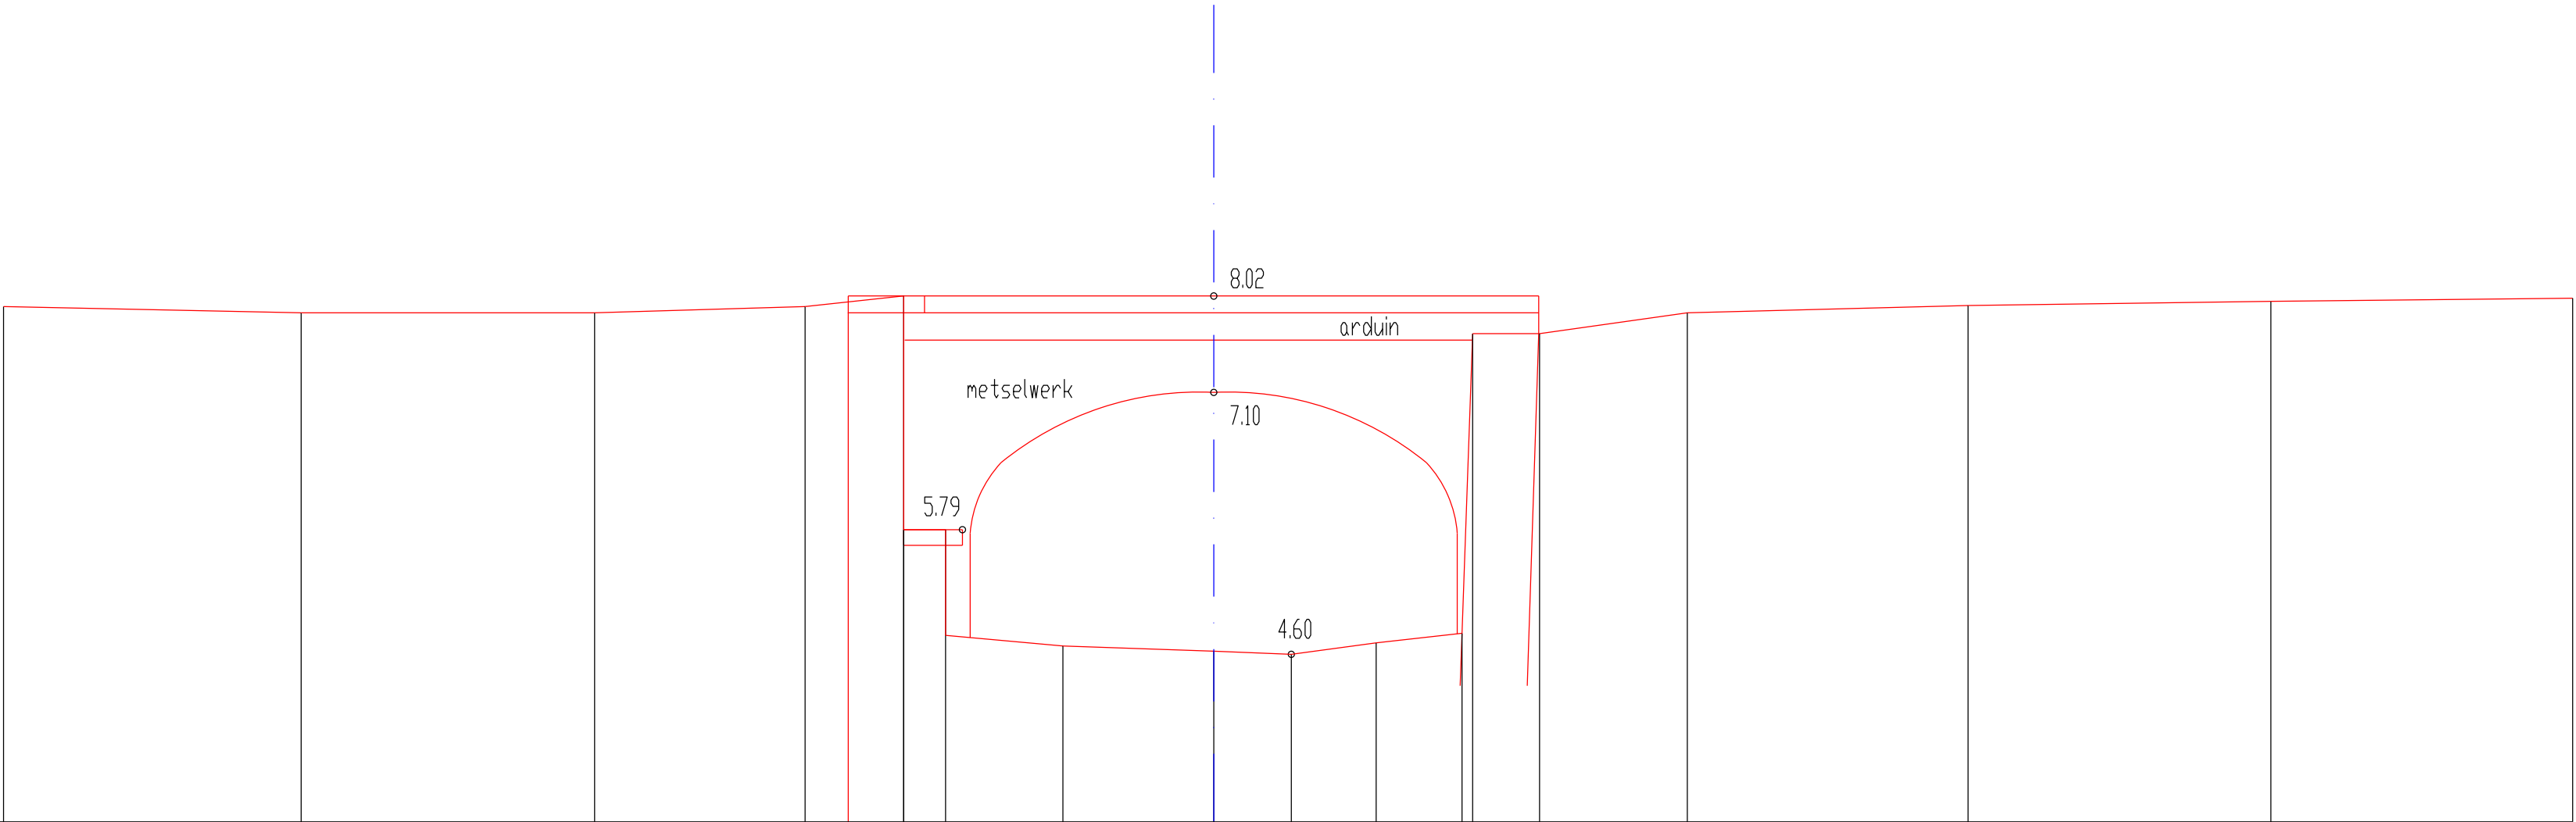

Tussenafstand	284	280	201	0.94	0.40	1.12	1.44	0.74	0.81	0.82	0.10	0.64	1.41	2.68	2.89	2.88		
Peilen	7.92	7.86	7.86	7.92	8.02	5.79	4.78	4.68	4.63	4.60	4.71	4.80	7.66	7.66	7.86	7.93	7.97	8.00