


DP29  
lengteschaal 1/100  
hoogteschaal 1/100  
Vergelijkingsvlak  
3.00m.

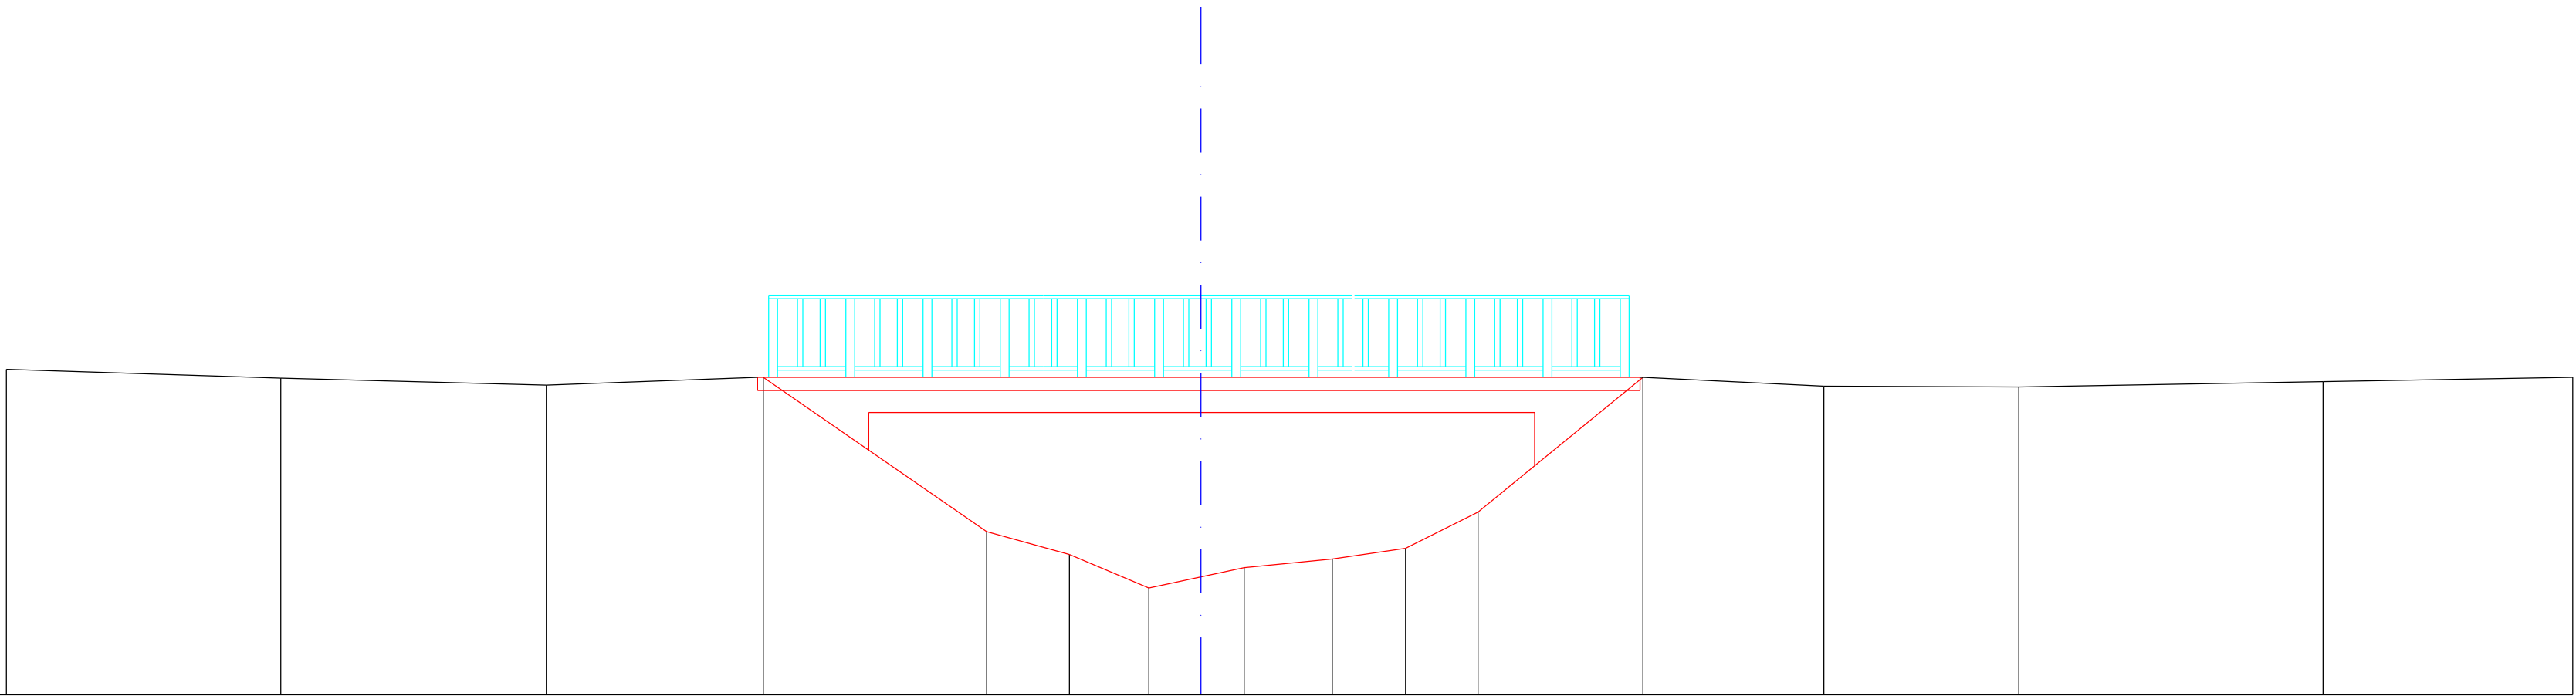

|               |      |      |      |      |      |      |      |      |      |      |      |      |      |      |      |      |
|---------------|------|------|------|------|------|------|------|------|------|------|------|------|------|------|------|------|
| Tussenafstand | 3.11 | 3.01 | 2.46 | 2.53 | 0.94 | 0.90 | 0.59 | 0.49 | 1.00 | 0.83 | 0.82 | 1.87 | 2.05 | 2.21 | 3.45 | 2.83 |
| Peilen        | 6.69 | 6.59 | 6.51 | 6.60 | 4.85 | 4.59 | 4.21 | 4.44 | 4.54 | 4.66 | 5.07 | 6.60 | 6.50 | 6.49 | 6.55 | 6.60 |