


Kunstwerk 7163-031

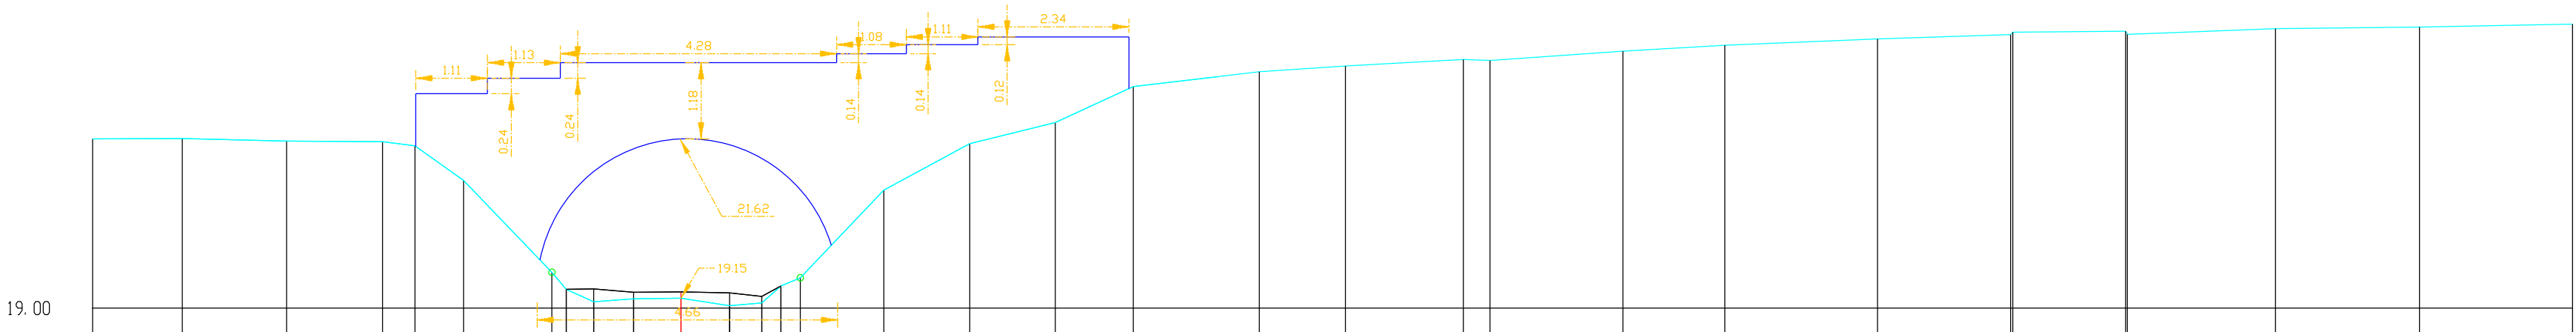

H 1:100/ L 1:100

MATEN TERREIN	-21.62	-21.63	-21.59	-21.58	-21.51	-20.98	-19.56	-19.29	-19.10	-19.15	-19.15	-19.04	-19.08	-19.34	-19.47	-20.83	-21.55	-21.87	-22.43	-22.66	-22.75	-22.85	-22.84	-22.98	-23.07	-23.17	-23.24	-23.27	-23.29	-23.24	-23.33	-23.35	-23.40
MATEN SLIBLIJN							19.29	19.30	19.10	19.25	19.25	19.24	19.18	19.34	19.47																		
TUSSENAFST. TERREIN	1.39	1.62	1.49	0.50	0.75	1.37	0.20	0.43	0.62	0.74	0.75	0.50	0.30	0.30	1.30	1.33	1.32	1.21	1.95	1.34	1.83	0.41	2.06	1.58	2.37	2.06	0.03	1.75	0.03	2.29	2.23	2.37	
GECEM. AFST. TERREIN	-9.12	-7.73	-6.11	-4.63	-4.12	-3.37	-2.00	-1.78	-1.35	-0.74	0.00	0.75	1.25	1.55	1.85	3.14	4.47	5.80	7.01	8.96	10.30	12.12	12.53	14.59	16.17	18.54	20.60	20.64	22.38	22.41	24.71	26.94	29.31