


Kunstwerk 7163-271

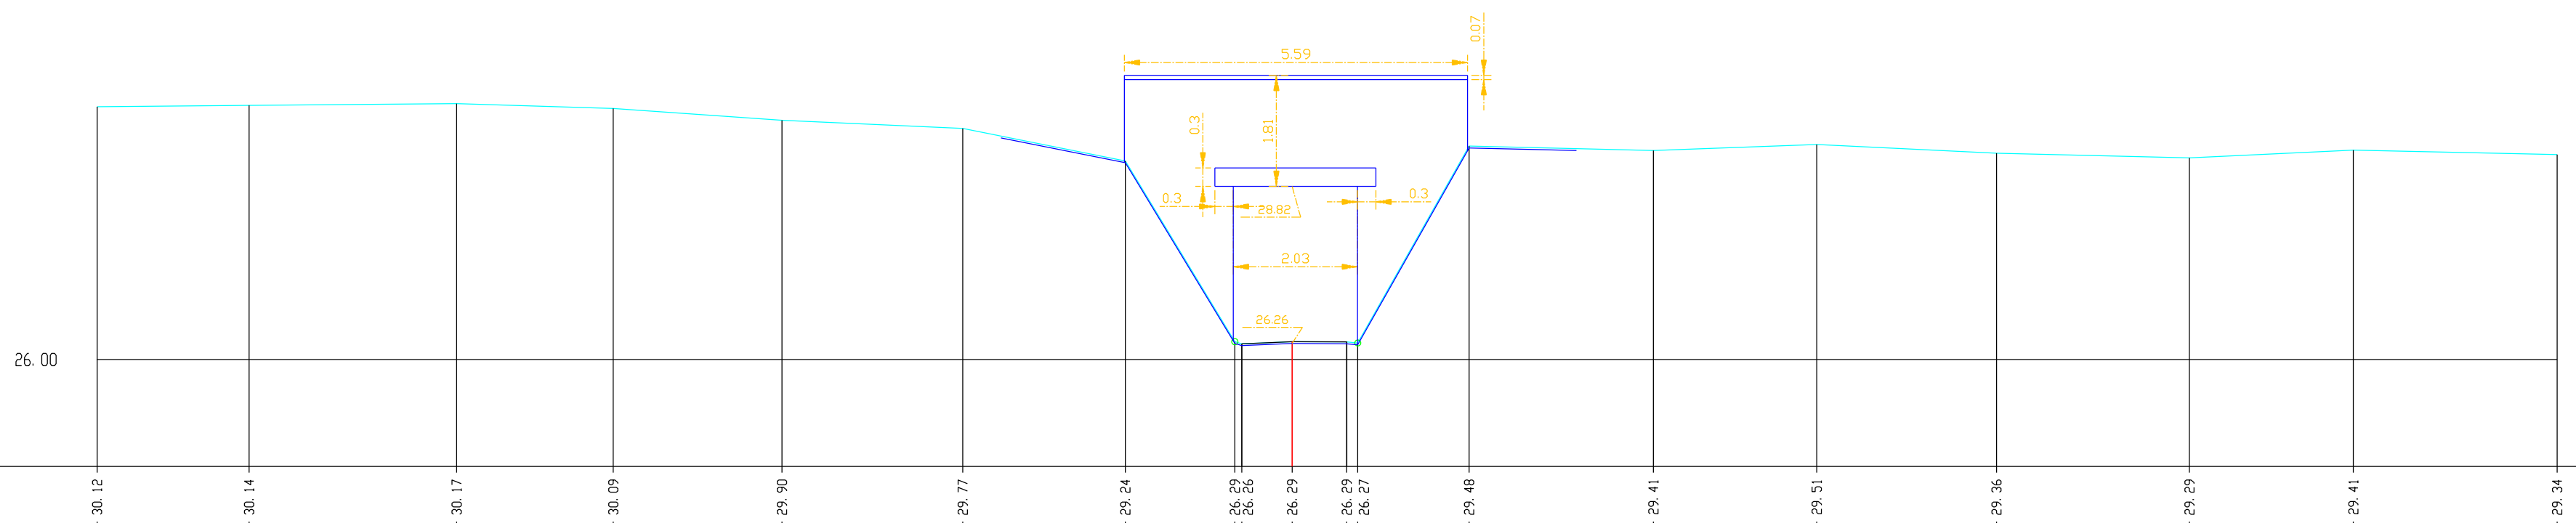

H 1: 100/ L 1: 100

MATEN TERREIN	-30.12	-30.14	-30.17	-30.09	-29.90	-29.77	-29.24	-26.29	-26.29	-26.29	-29.48	-29.41	-29.51	-29.36	-29.29	-29.41	-29.34
MATEN SLIBLIJN								26.26	26.29	26.29							
TUSSENAFST. TERREIN	2.48	3.38	2.55	2.75	2.95	2.65	1.79	0.11	0.82	0.89	1.82	3.00	2.66	2.93	3.15	2.67	3.32
GECEM. AFST. TERREIN	-19.47	-17.00	-13.62	-11.06	-8.31	-5.37	-2.72	-0.93	-0.82	-0.89	-2.88	-5.89	-6.55	-11.48	-14.62	-17.29	-20.61