


Kunstwerk 7163-331

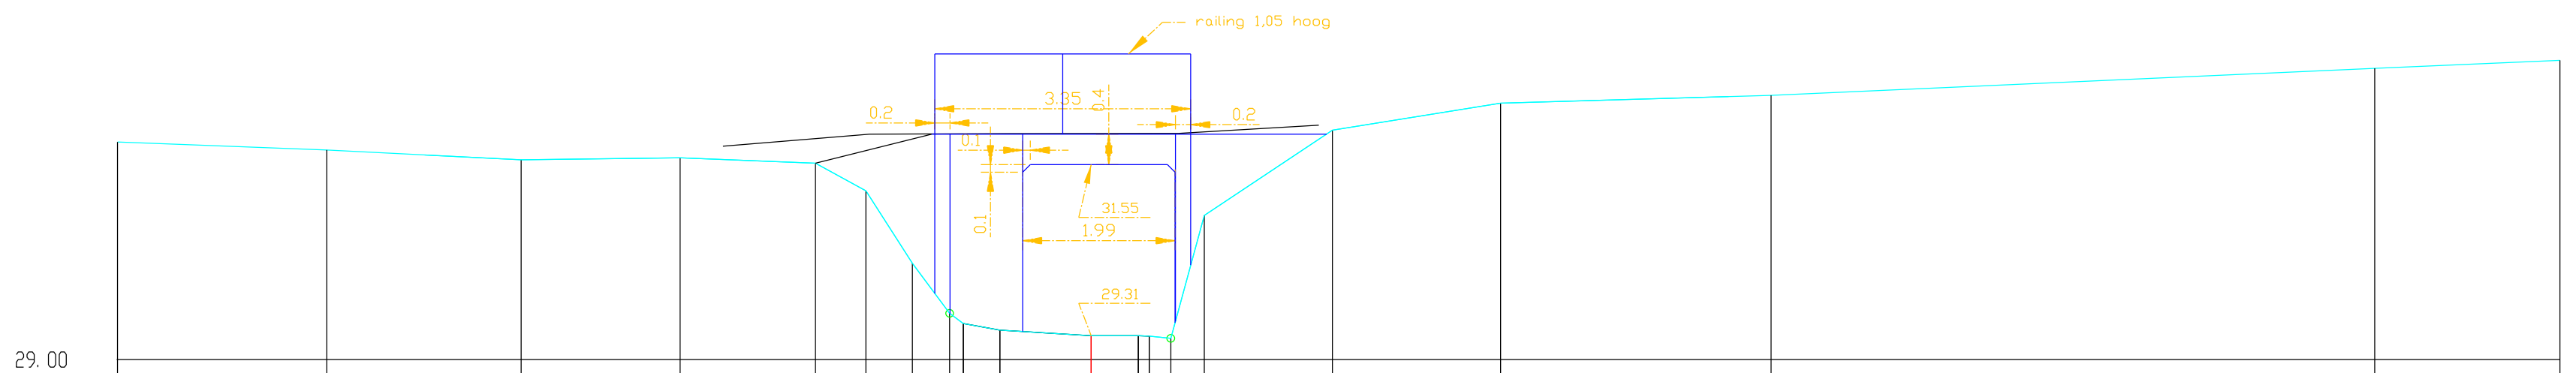

H 1: 100/ L 1: 100

MATEN TERREIN	- 31.85	- 31.75	- 31.62	- 31.64	- 31.57	- 31.21	- 30.26	- 29.61	- 29.47	- 29.39	- 29.31	- 29.31	- 29.31	- 29.28	- 30.89	- 32.00	- 32.36	- 32.46	- 32.81	- 32.92
MATEN SLIBLIJN																				
TUSSENAFST. TERREIN	2.74	2.55	2.08	1.77	0.66	0.61	0.49	0.18	0.48	1.20	0.62	0.14	0.28	0.44	1.68	2.20	3.54	7.90	2.42	
GECUM. AFST. TERREIN	- 12.74	- 10.01	- 7.46	- 5.38	- 3.61	- 2.95	- 2.34	- 1.85	- 1.67	- 1.20	- 0.00	- 0.62	- 0.76	- 1.04	- 1.48	- 3.16	- 5.36	- 8.90	- 16.80	- 19.22