


Kunstwerk 7163-371

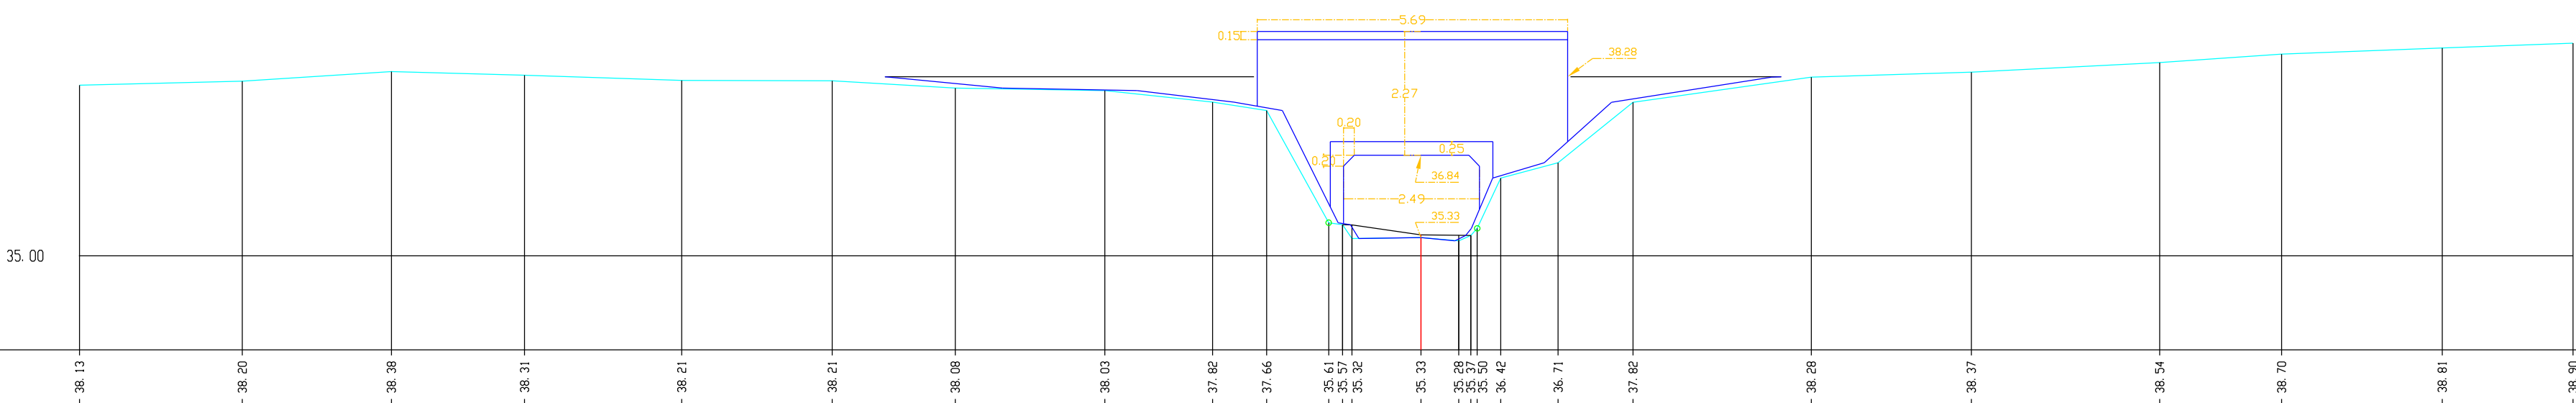

H 1: 100/ L 1: 100

MATEN TERREIN	-38.13	-38.20	-38.38	-38.31	-38.21	-38.21	-38.08	-38.03	-37.82	-37.66	-35.61	-35.33	-35.28	-35.57	-35.50	-36.42	-36.71	-37.82	-38.28	-38.37	-38.54	-38.70	-38.81	-38.90
MATEN SLIBLIJN											-35.57	-35.38	-35.37	-35.57	-35.50									
TUSSENAFST. TERREIN	2.99	2.74	2.44	2.88	2.76	2.26	2.75	1.98	0.99	1.14	0.69	0.69	0.69	0.69	0.43	1.05	1.37	3.27	2.94	3.46	2.24	2.95	2.40	
GECUM. AFST. TERREIN	-24.61	-21.63	-18.89	-16.45	-13.56	-8.55	-5.80	-3.82	-2.83	-1.14	-1.69	-1.44	-1.27	0.00	0.69	1.03	2.52	3.89	7.16	10.10	13.56	15.79	18.74	21.14