


Kunstwerk 7163-411

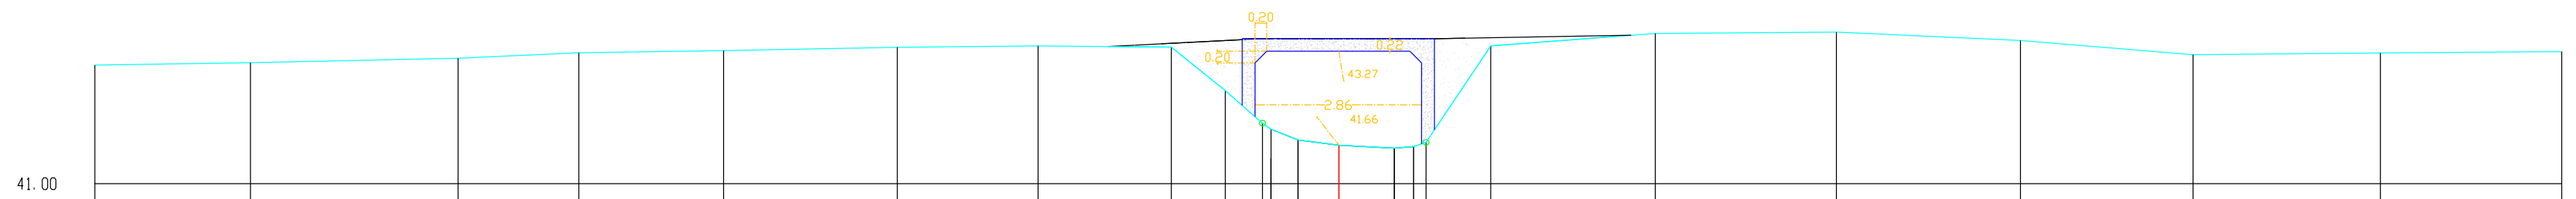

H 1: 100/ L 1: 100

MATEN TERREIN	-43.03	-43.07	-43.15	-43.24	-43.28	-43.34	-43.36	-43.34	-42.99	-42.04	-41.93	-41.75	-41.66	-41.61	-41.63	-41.71	-43.36	-43.57	-43.60	-43.45	-43.21	-43.24	-43.27
MATEN SLIBLIJN										41.93	41.75	41.66	41.61	41.63	41.61	41.63							
TUSSENAFST. TERREIN	2.67	3.56	2.07	2.49	2.98	2.42	2.29	0.93	0.64	0.55	0.47	0.70	0.95	0.39	0.61	1.11	2.83	3.11	3.16	2.96	3.21	3.11	
GECUM. AFST. TERREIN	-21.35	-18.68	-15.12	-13.05	-10.56	-7.98	-5.16	-2.88	-1.95	-1.31	-1.17	-0.70	0.00	-0.95	-1.28	-1.50	-2.61	-5.43	-8.54	-11.70	-14.66	-17.88	-20.99