


Kunstwerk 7163-011

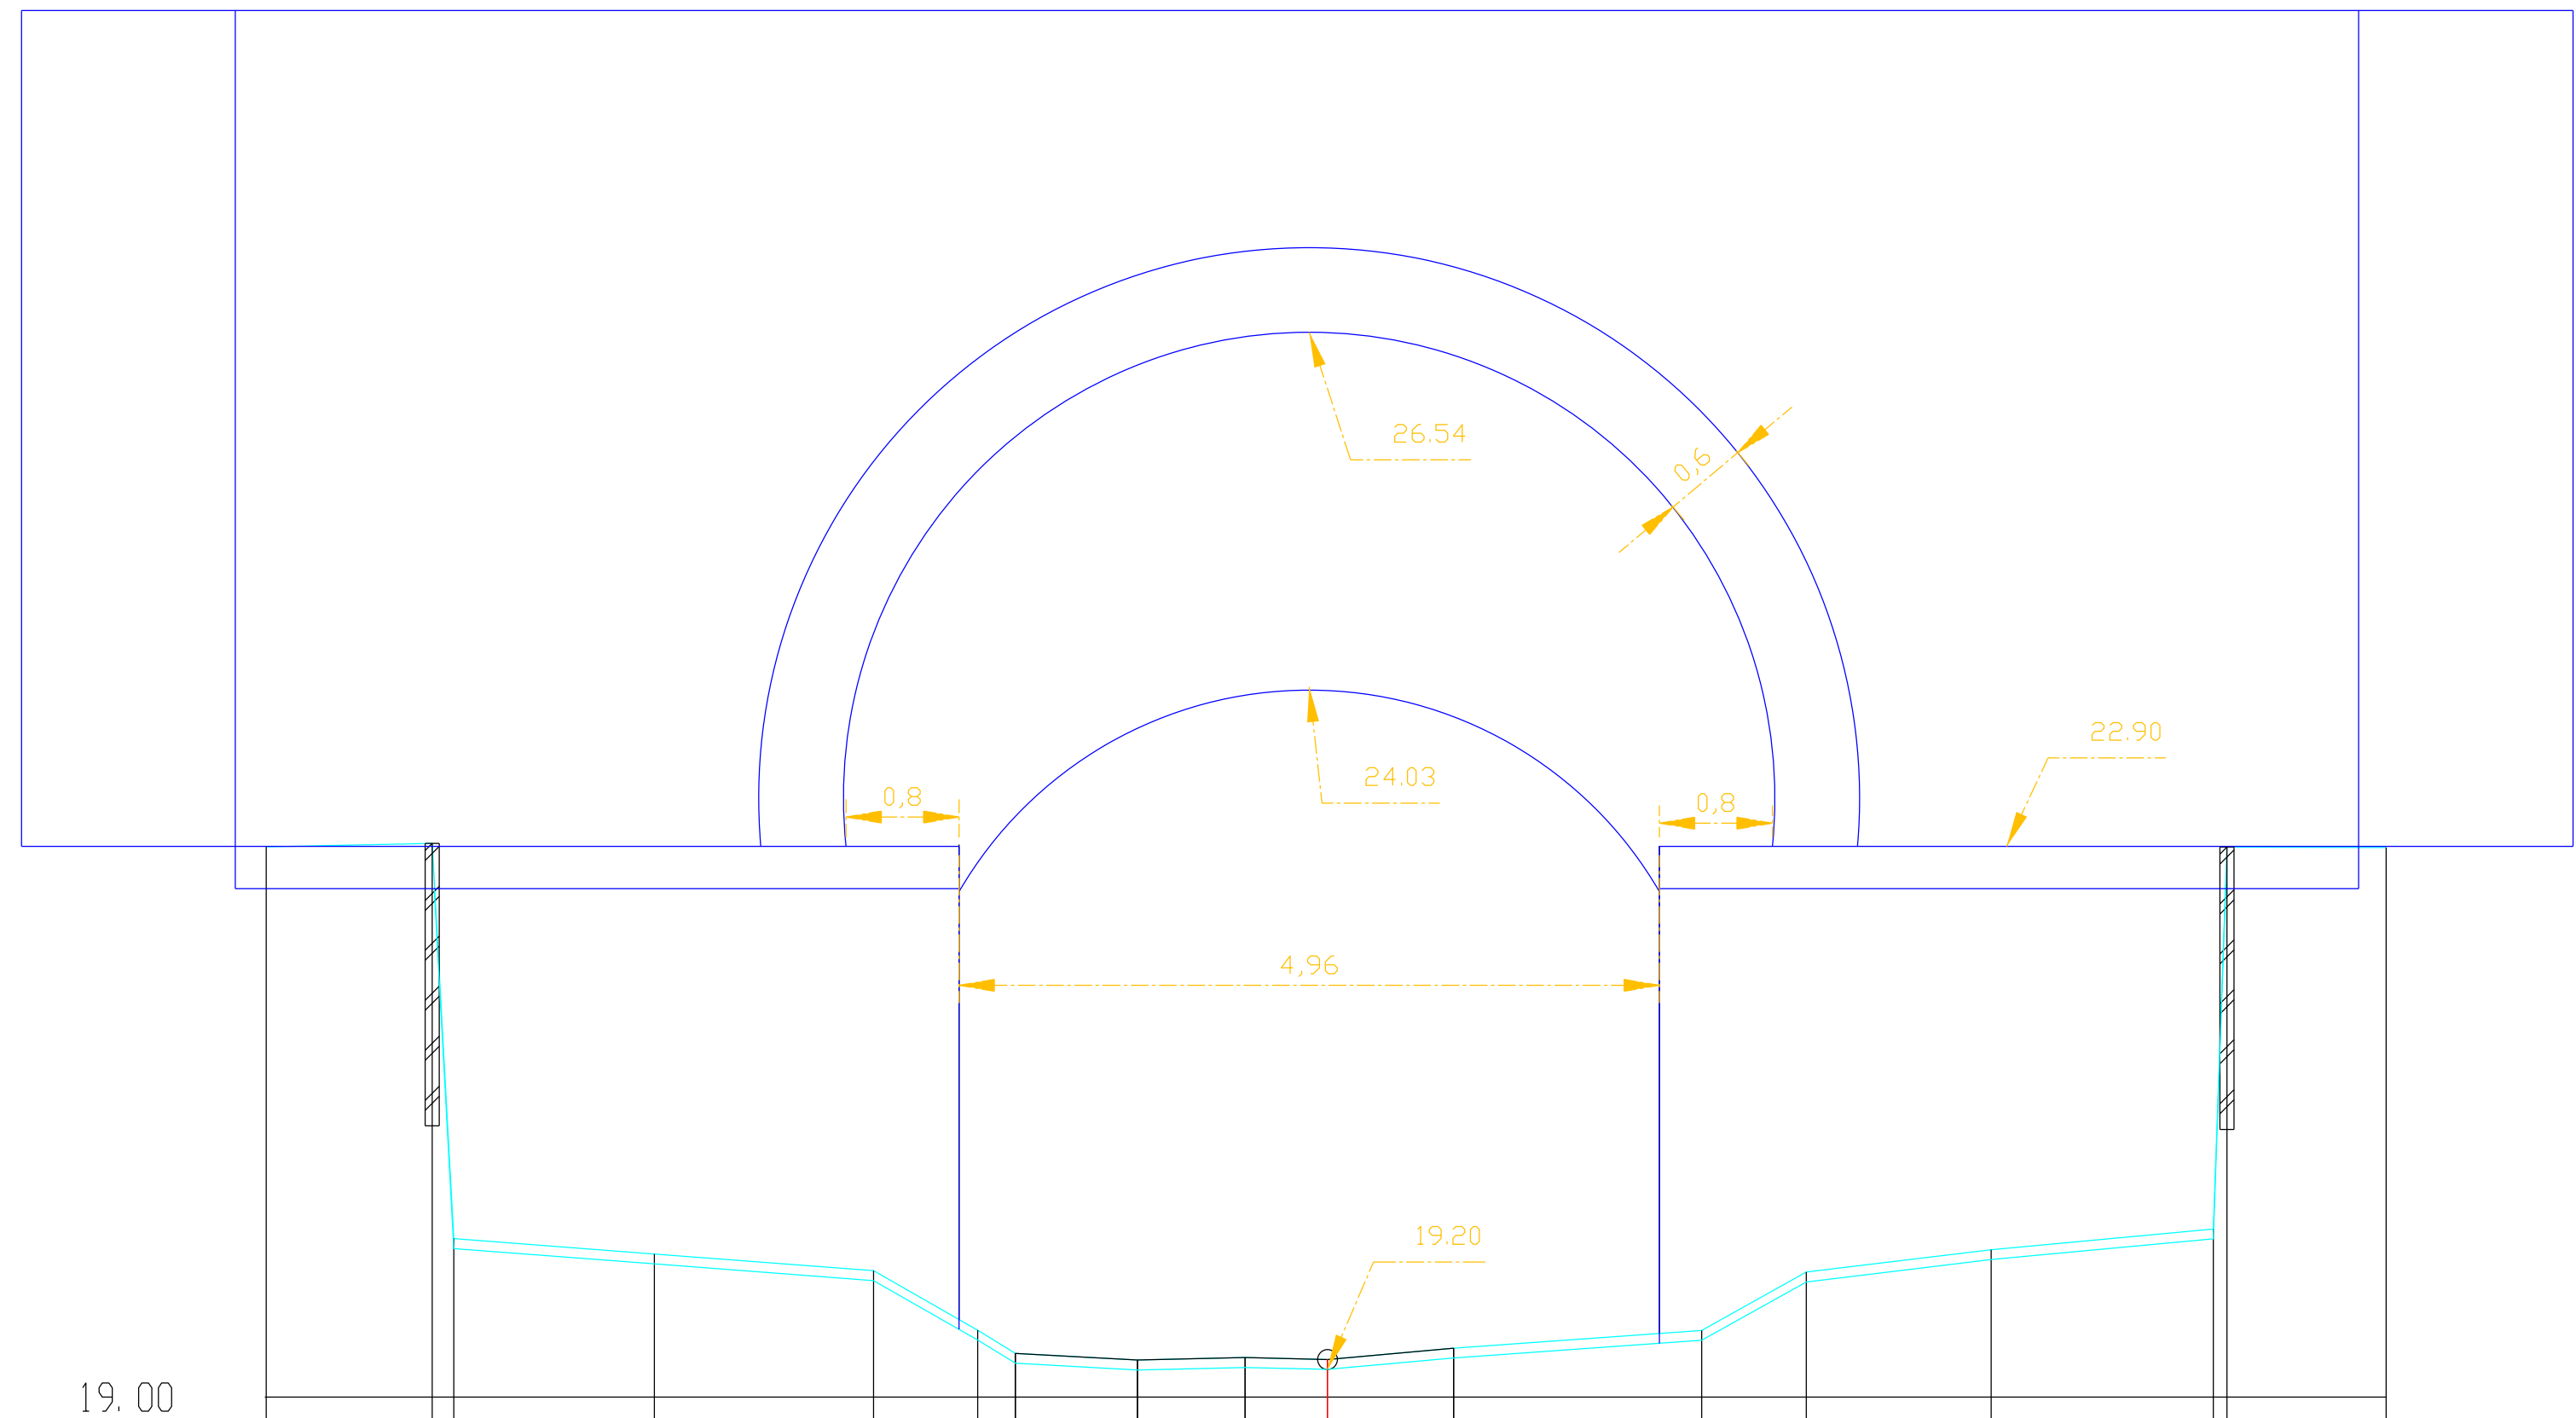

H 1: 100/ L 1: 100

MATEN TERREIN	- 22.90	- 22.92	- 20.12	- 20.01	- 19.90	- 19.47	- 19.31	- 19.26	- 19.28	- 19.27	- 19.35	- 19.47	- 19.89	- 20.04	- 20.19	- 22.90	- 22.89
MATEN SLIBLIJN							19.31	19.26	19.28	19.27	19.35						
TUSSENAFST. TERREIN	1.18	0.15	1.42	1.55	0.74	0.27	0.86	0.76	0.58	0.89	1.76	0.74	1.31	1.57	0.10	1.13	
GECUM. AFST. TERREIN	- 7.52	- 6.34	- 6.19	- 4.77	- 3.22	- 2.48	- 2.21	- 1.35	- 0.58	0.00	0.89	2.65	3.39	4.70	6.27	6.37	7.50