


Kunstwerk 7163-541

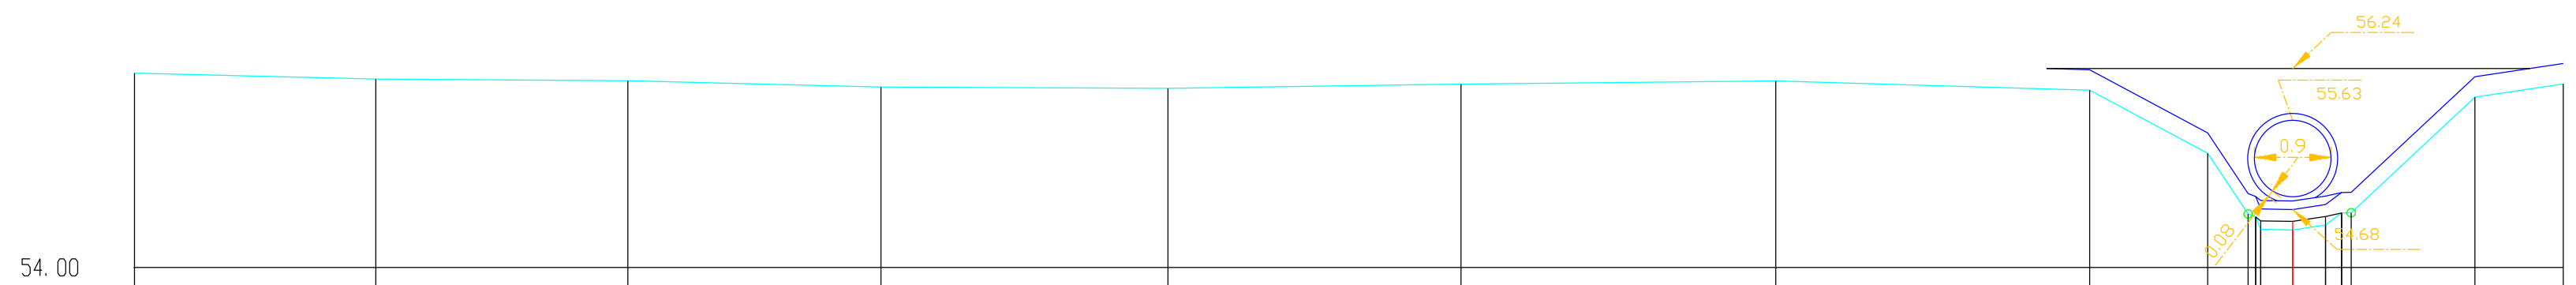

H 1: 100/ L 1: 100

MATEN TERREIN	-56.29	-56.22	-56.20	-56.12	-56.11	-56.16	-56.20	-56.09	-55.34	-54.63	-54.59	-54.45	-54.44	-54.50	-54.64	-56.00	-56.16
MATEN SLIBLIJN																	
TUSSENAFST. TERREIN	2.84	2.97	2.98	3.38	3.45	3.71	3.70	1.39	0.48	0.09	0.06	0.38	0.39	0.11	1.46	1.04	
GECUM. AFST. TERREIN	-25.42	-22.58	-19.61	-16.63	-13.25	-9.80	-6.09	-2.39	-1.00	-0.53	-0.44	-0.38	-0.00	-0.39	-0.69	-2.15	-3.19