


Kunstwerk 7163-121

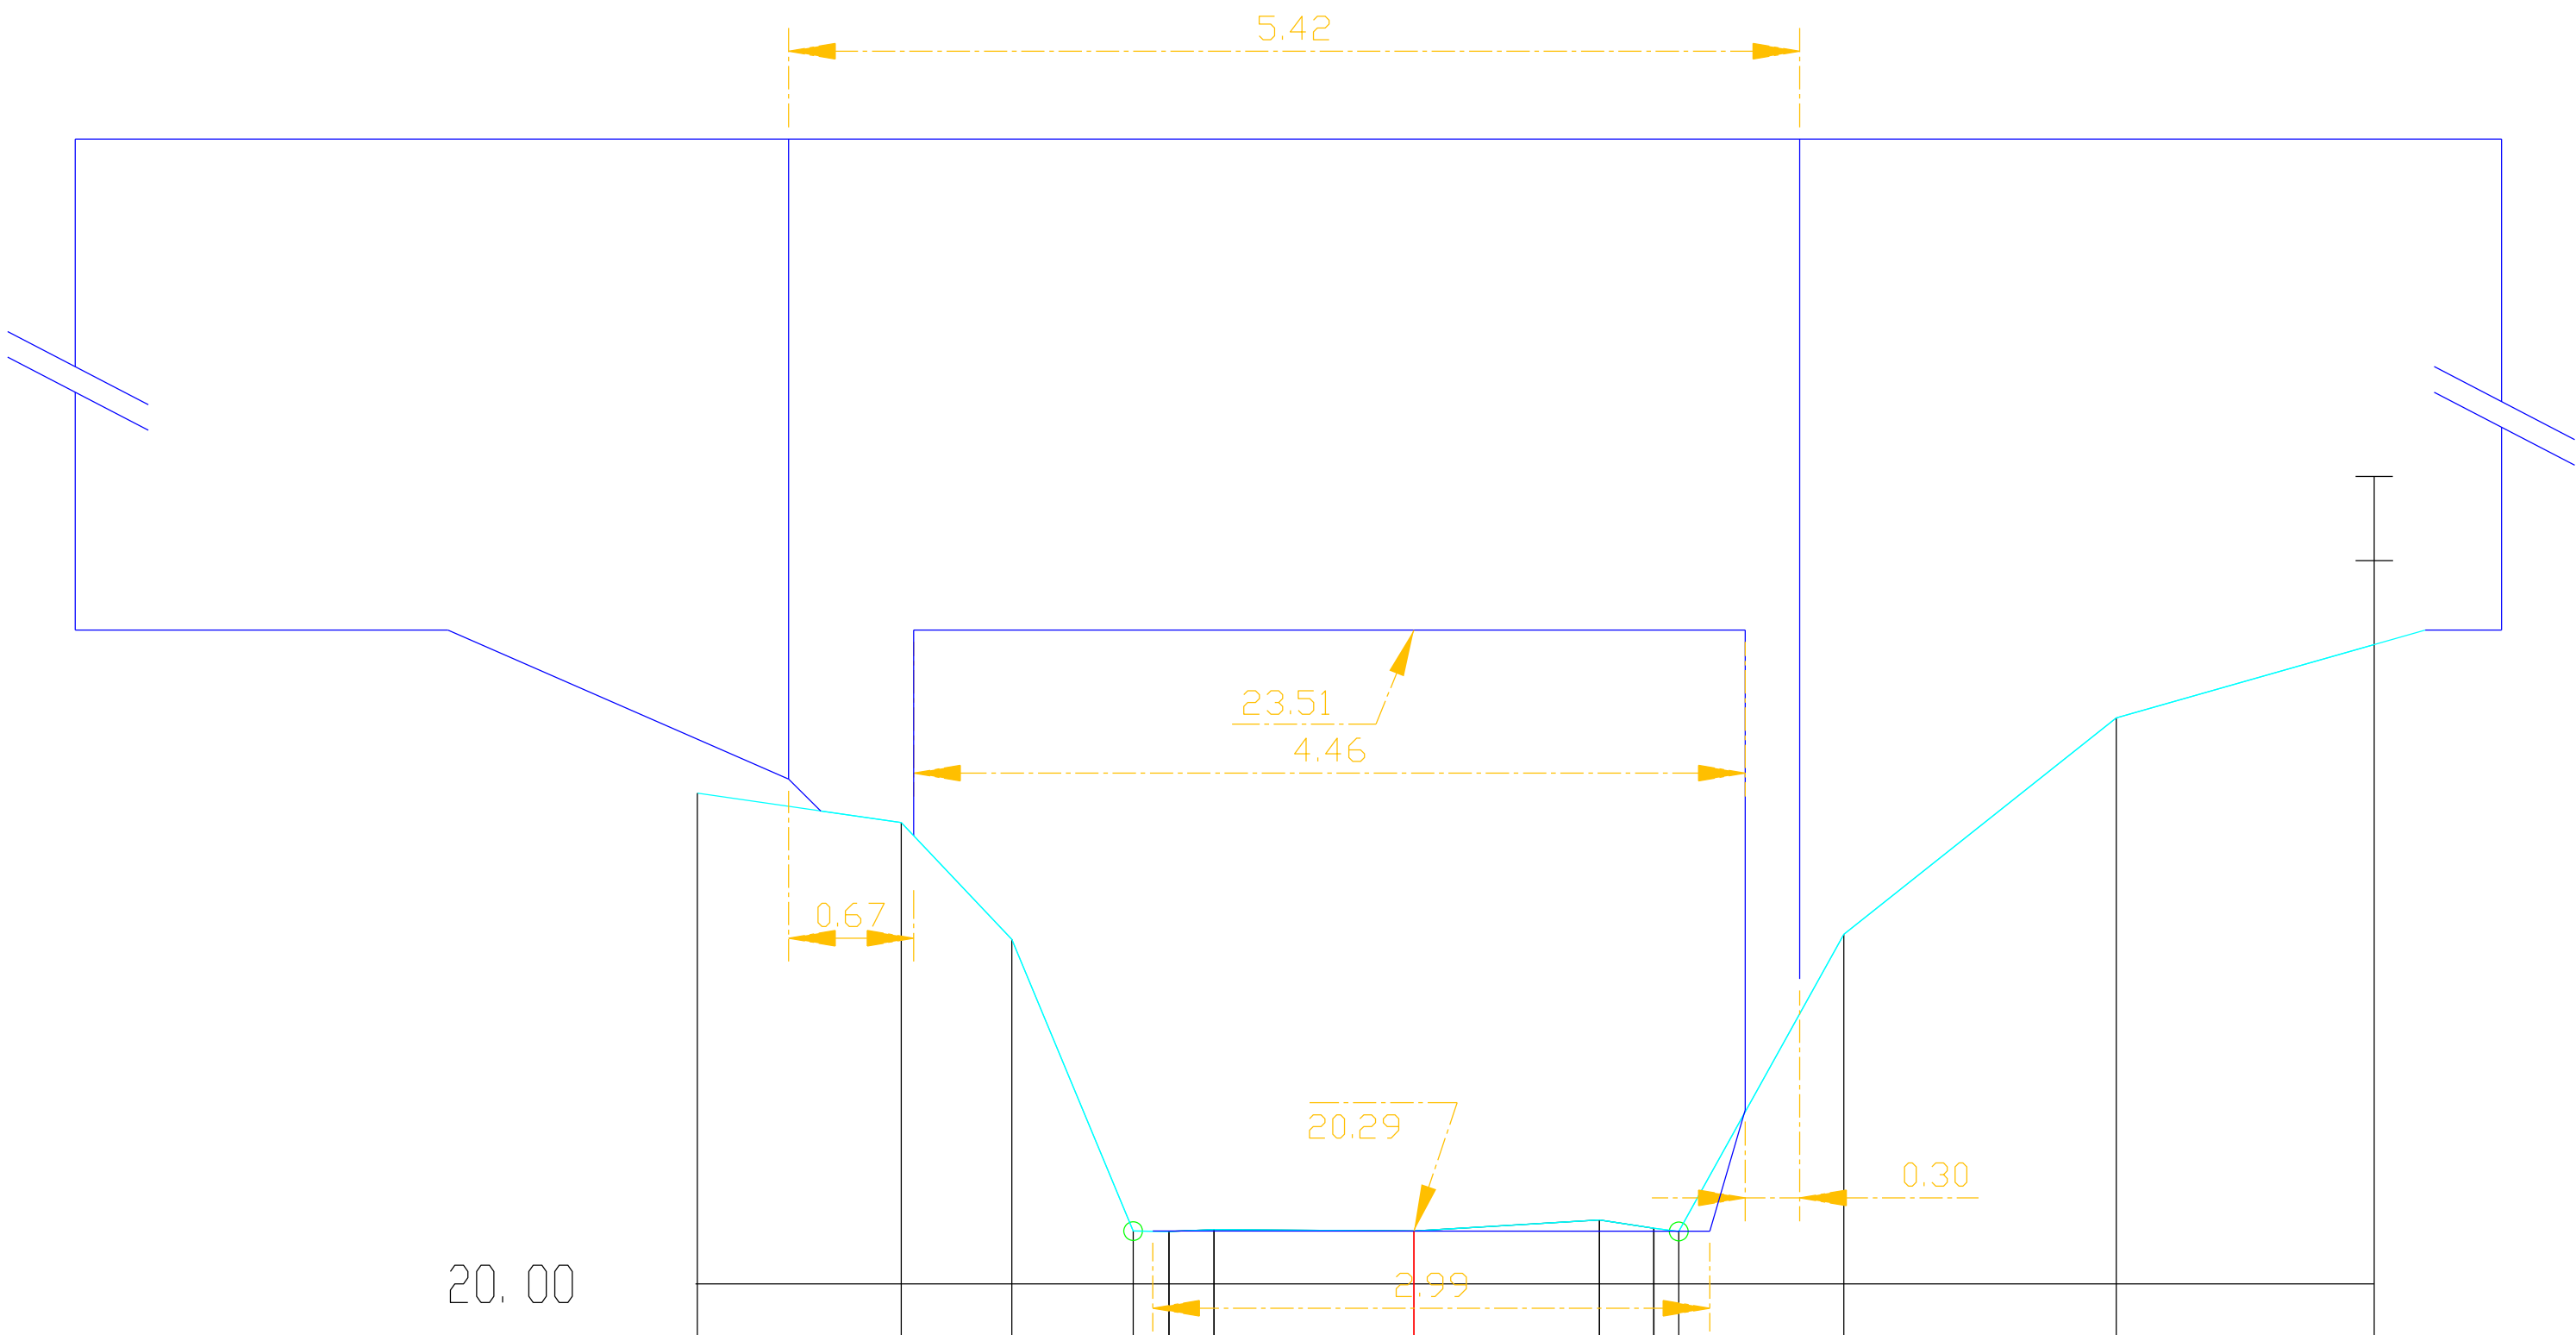

H 1: 100/ L 1: 100

MATEN TERREIN	22.63	22.47	21.85	20.28	20.28	20.29	20.28	20.34	20.30	20.28	21.87	23.03	23.43
MATEN SLIBLIJN				20.28	20.28	20.29	20.28	20.34	20.30	20.28			
TUSSENAFST. TERREIN	1.09	0.59	0.65	0.19	0.24	1.07	0.99	0.29	0.13	0.89	1.46	1.38	
GECUM. AFST. TERREIN	-3.84	-2.75	-2.16	-1.51	-1.31	-1.07	0.00	0.99	1.29	1.42	2.30	3.76	5.15