


SCHALEN
HOOGTE 1: 100.00
LENGTE 1: 100.00
REFERENTIEVLAK 12.00

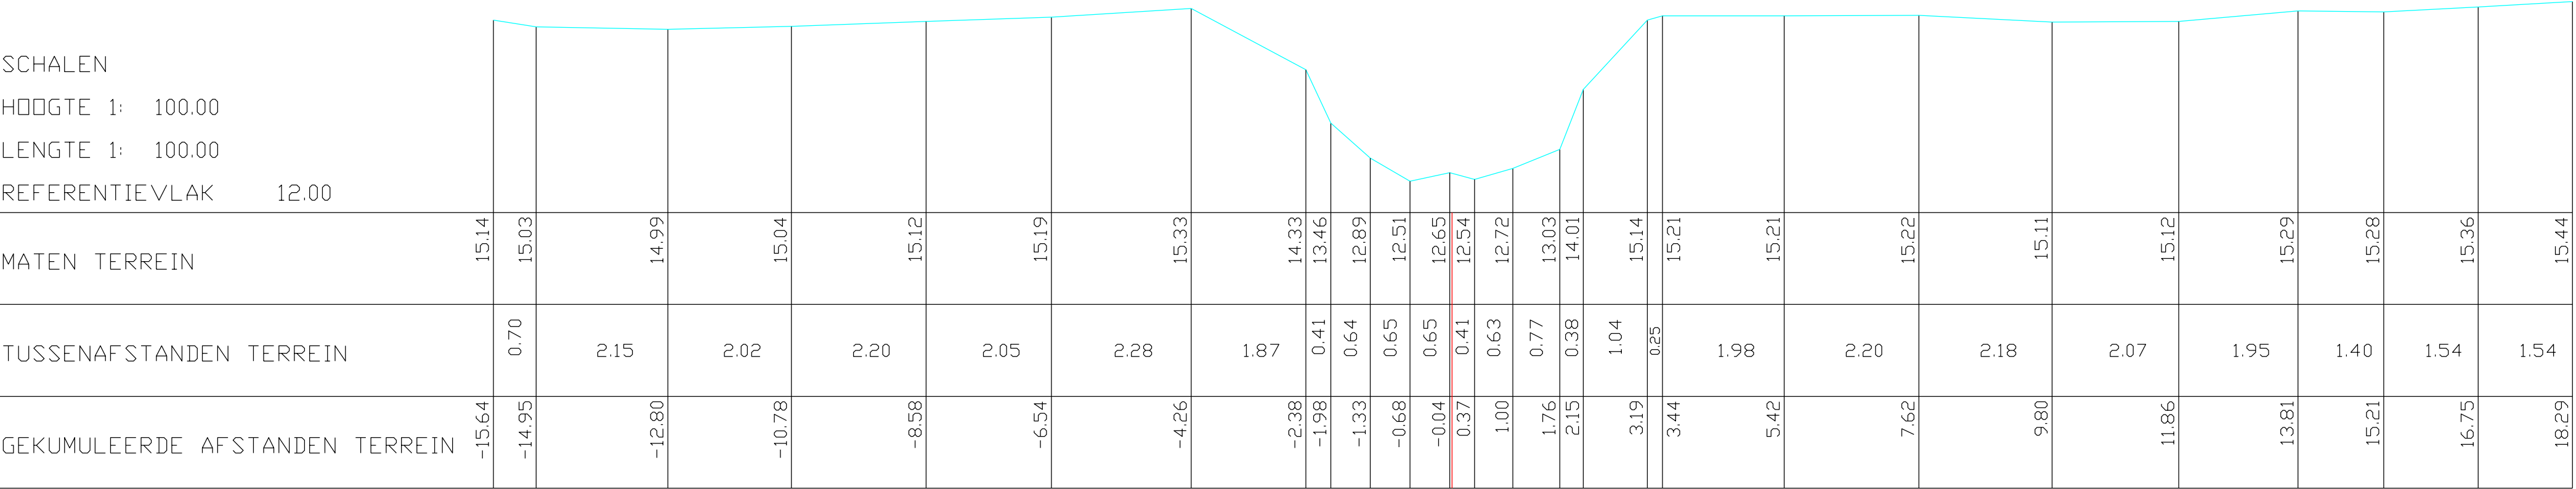

MATEN TERREIN	15.14	15.03	14.99	15.04	15.12	15.19	15.33	14.33	13.46	12.89	12.51	12.65	12.54	12.72	13.03	14.01	15.14	15.21	15.21	15.22	15.11	15.12	15.29	15.28	15.36	15.44
TUSSENAFSTANDEN TERREIN	0.70	2.15	2.02	2.20	2.05	2.28	1.87	0.41	0.64	0.65	0.65	0.41	0.63	0.77	0.38	1.04	0.25	1.98	2.20	2.18	2.07	1.95	1.40	1.54	1.54	
GEKUMULEERDE AFSTANDEN TERREIN	-15.64	-14.95	-12.80	-10.78	-8.58	-6.54	-4.26	-2.38	-1.98	-1.33	-0.68	-0.04	0.37	1.00	1.76	2.15	3.19	3.44	5.42	7.62	9.80	11.86	13.81	15.21	16.75	18.29