


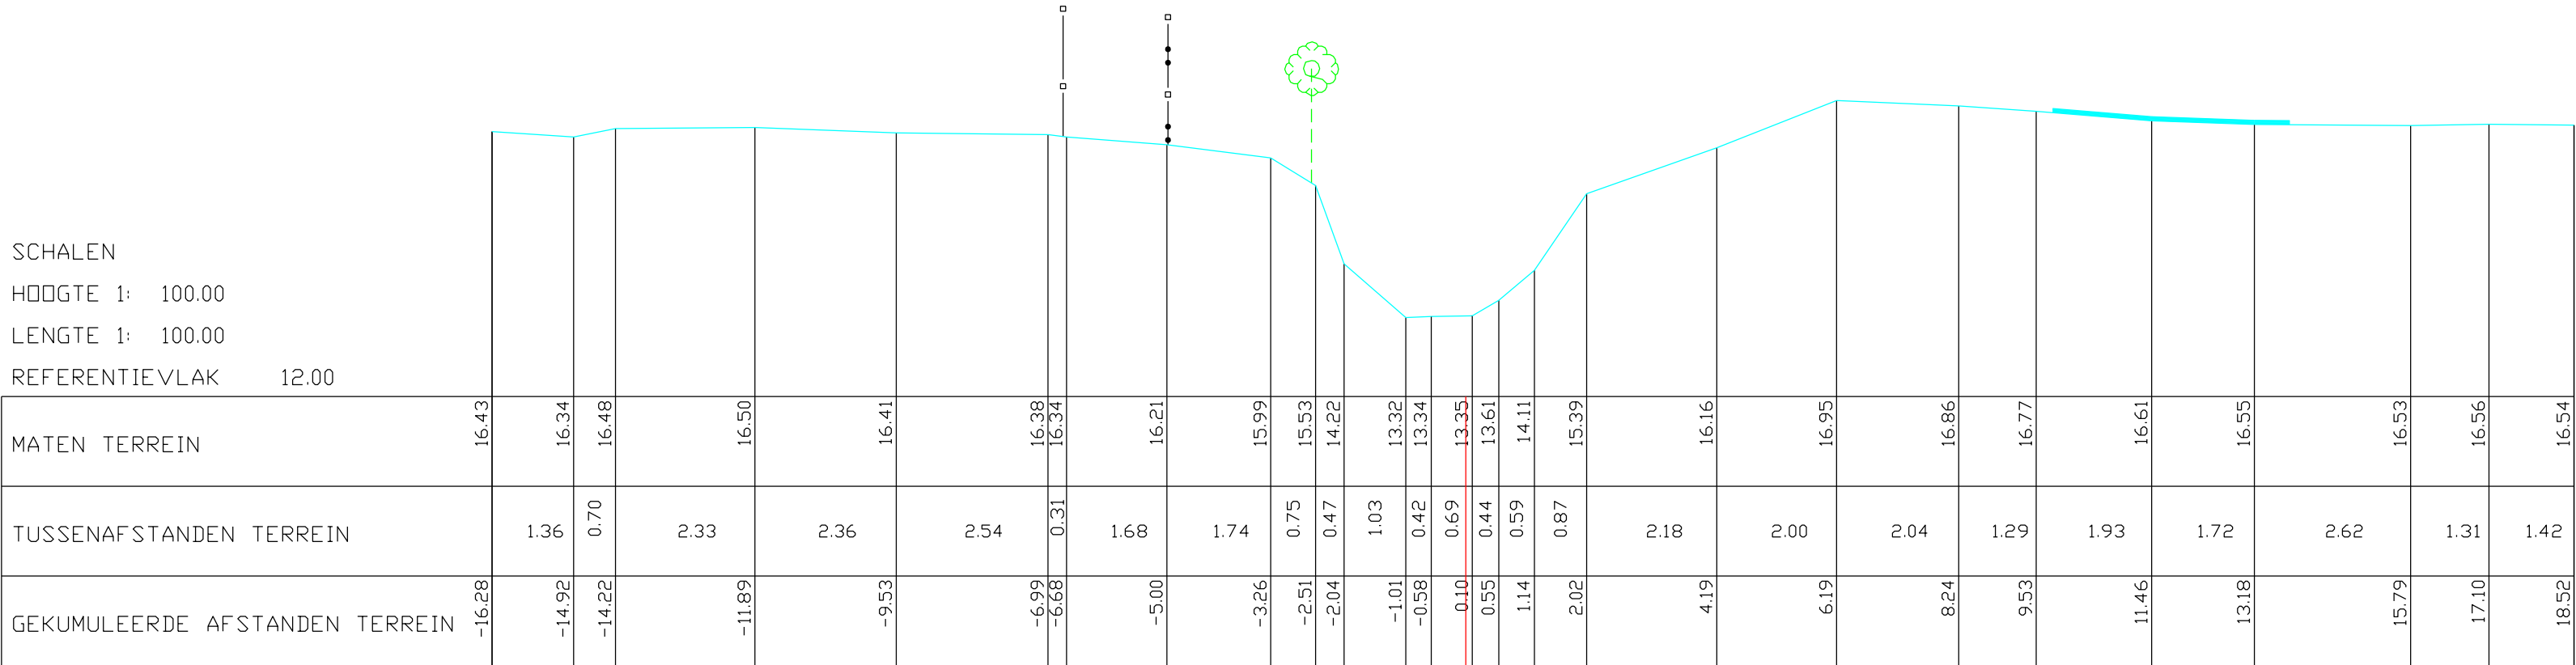

SCHALEN

HOOGTE 1: 100.00

LENGTE 1: 100.00

REFERENTIEVLAK 12.00

MATEN TERREIN	16.43	16.34	16.48	16.50	16.41	16.38	16.34	16.21	15.99	15.53	14.22	13.32	13.34	13.35	13.61	14.11	15.39	16.16	16.95	16.86	16.77	16.61	16.55	16.53	16.56	16.54
TUSSENAFSTANDEN TERREIN		1.36	0.70	2.33	2.36	2.54	0.31	1.68	1.74	0.75	0.47	1.03	0.42	0.69	0.44	0.59	0.87	2.18	2.00	2.04	1.29	1.93	1.72	2.62	1.31	1.42
GEKUMULEERDE AFSTANDEN TERREIN	-16.28	-14.92	-14.22	-11.89	-9.53	-6.99	-6.68	-5.00	-3.26	-2.51	-2.04	-1.01	-0.58	0.10	0.55	1.14	2.02	4.19	6.19	8.24	9.53	11.46	13.18	15.79	17.10	18.52