


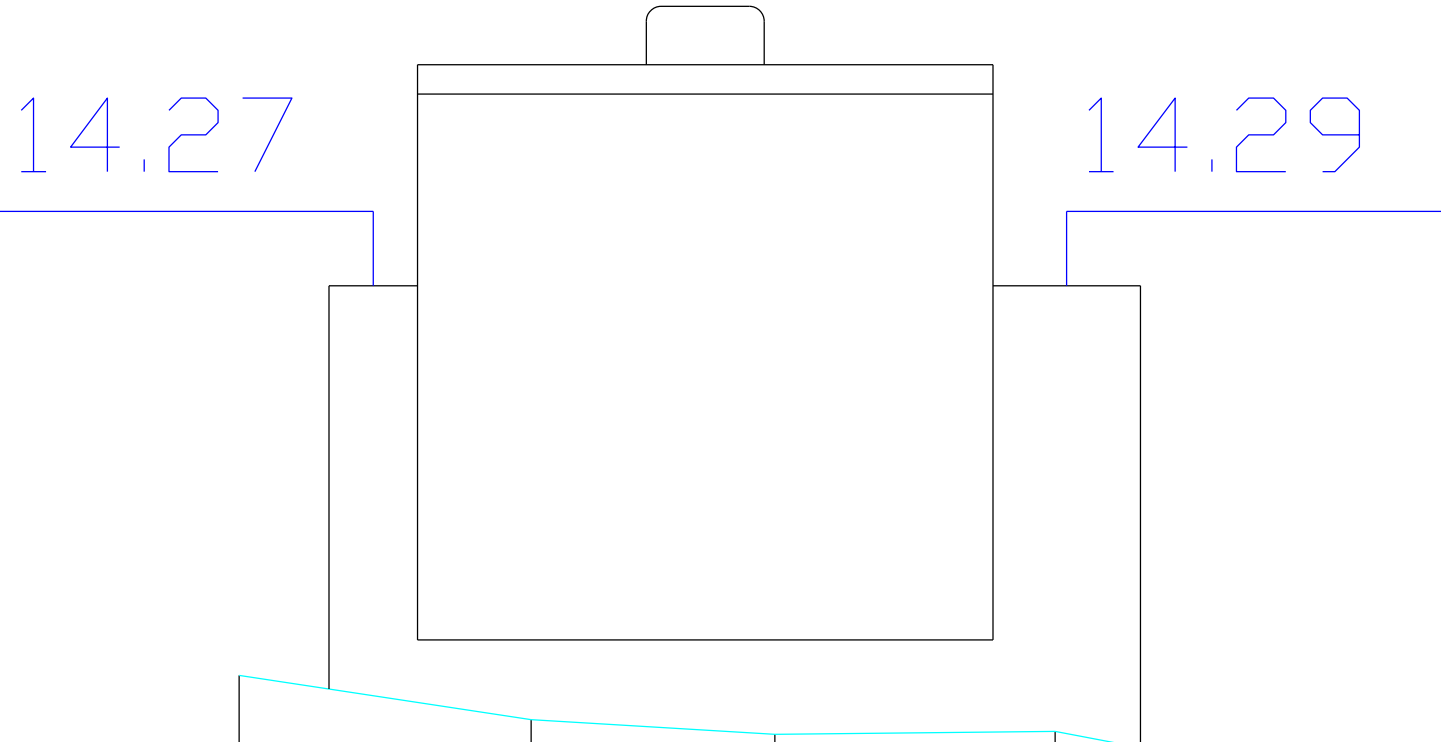

SCHALEN

H 1: 100.00

L 1: 100.00

R.V. 10.00

MATEN TERREIN	12.97	12.82	12.77	12.78	12.65
TUSSENAFST. TERREIN		0.99	0.59	0.95	0.68
GEKUM. AFST. TERREIN	-1.58	-0.59	0.24	1.19	1.87