


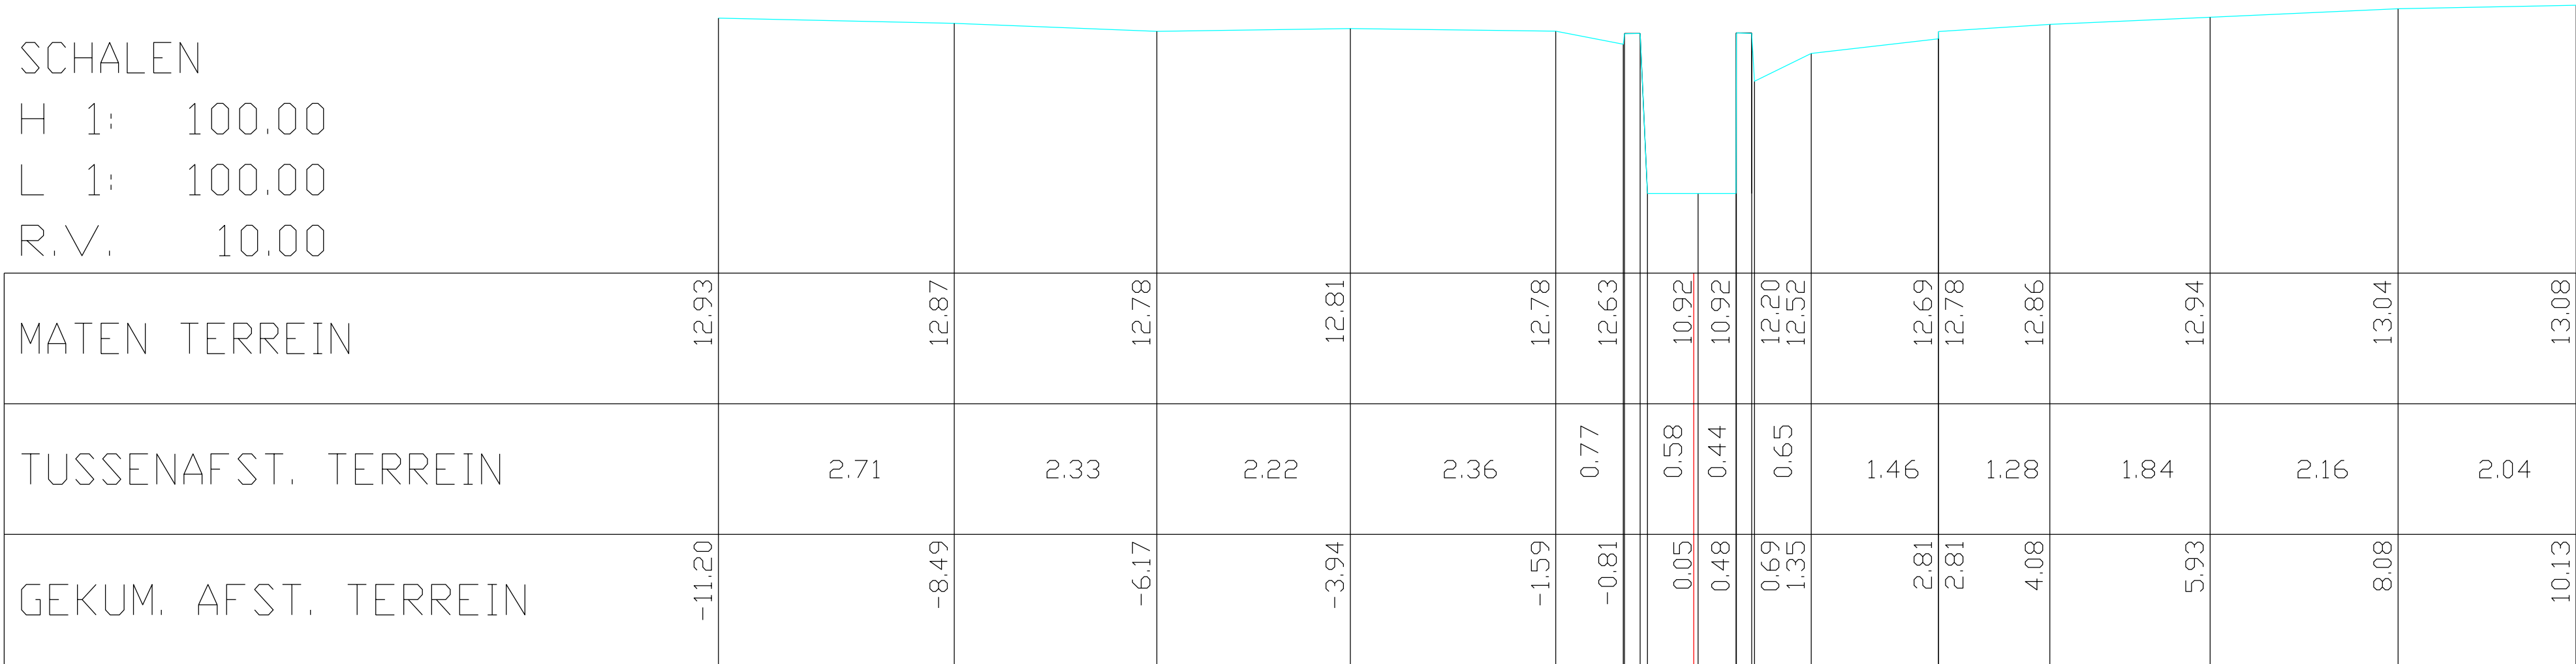

SCHALEN

H 1: 100.00

L 1: 100.00

R.V. 10.00

MATEN TERREIN	12.93		12.87		12.78		12.81		12.78	12.63			10.92	10.92		12.20	12.52		12.69	12.78	12.86		12.94		13.04		13.08
TUSSENAFST. TERREIN		2.71		2.33		2.22		2.36	0.77				0.58	0.44		0.65		1.46		1.28		1.84		2.16		2.04	
GEKUM. AFST. TERREIN	-11.20		-8.49		-6.17		-3.94		-1.59	-0.81			0.05	0.48		0.69	1.35		2.81	2.81	4.08		5.93		8.08		10.13