


SCHALEN

H 1: 100.00

L 1: 100.00

R.V.	24.00
------	-------

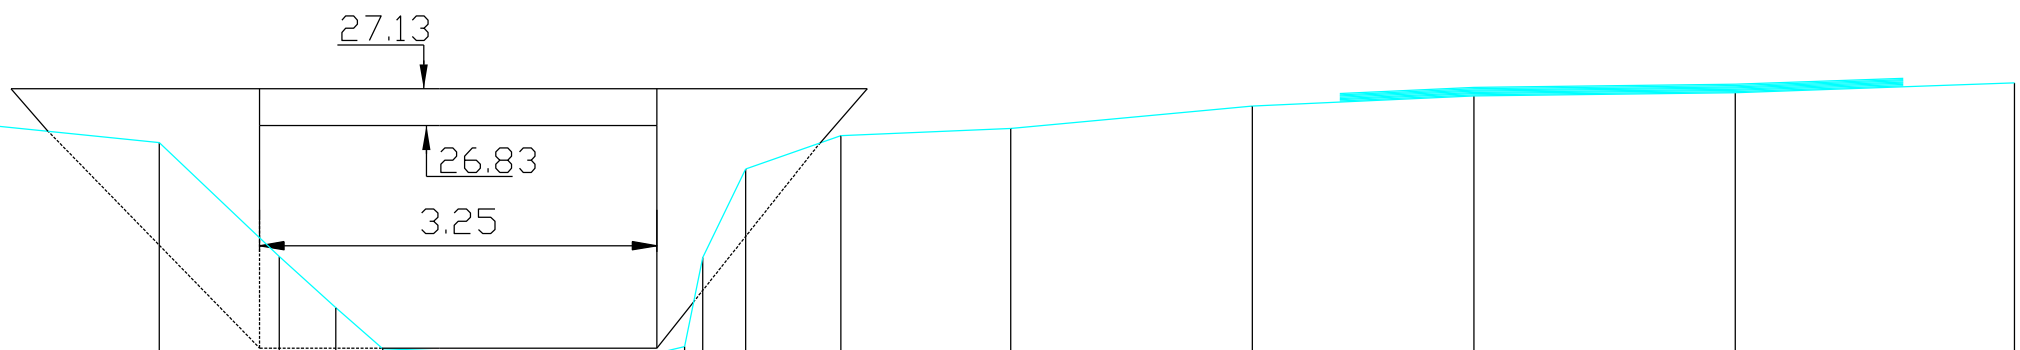

MATEN TERREIN	26.92	26.86	26.85	26.88	26.86	26.69	25.76	25.34	25.00	24.97	24.84	25.02	26.47	26.75		26.80		26.99	27.07	27.10	27.18
TUSSENAFST. TERREIN		2.14	2.42	2.01	2.16	1.72	0.98	0.46	0.38	0.92	0.81	0.74	0.35	0.78	1.39	1.98	1.81	2.14	2.28		
GEKUM. AFST. TERREIN	-12.75	-10.60	-8.18	-6.17	-4.01	-2.29	-1.31	-0.85	-0.46	0.46	1.27	2.01	2.51	3.29	4.68	6.65	8.47	10.61	12.89		