


SCHALEN
H 1: 100.00
L 1: 100.00
R.V. 16.00

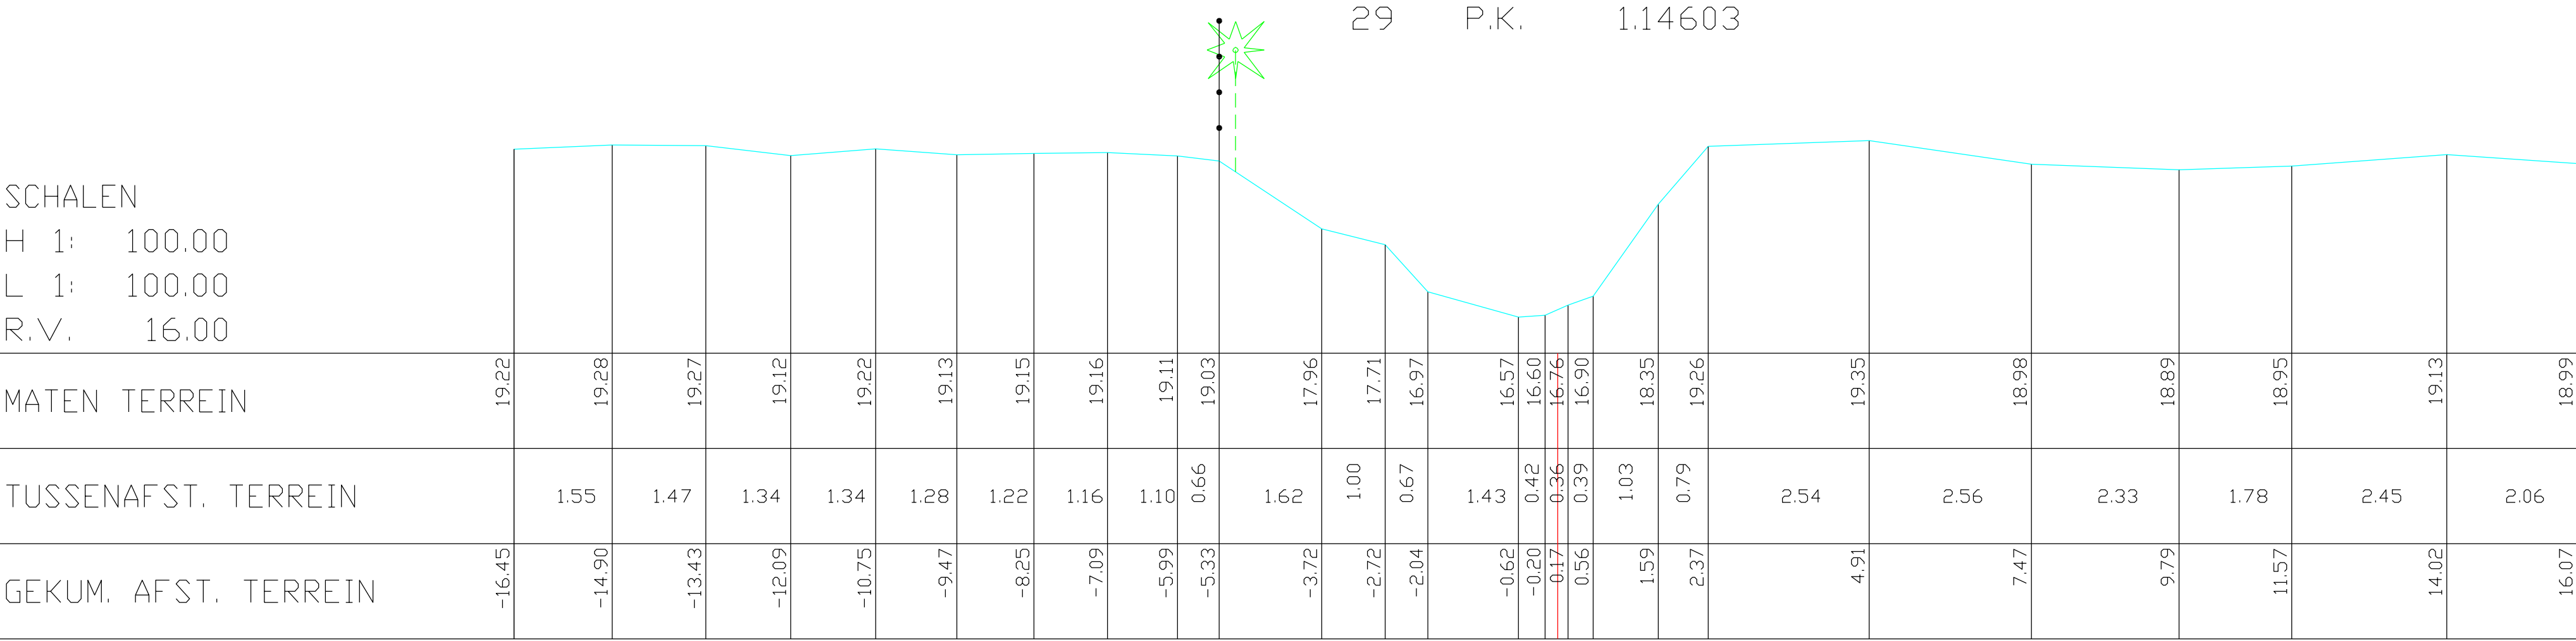

29 P.K. 1.14603