


- = TOPSLIB
- = VASTE BODEM
- = WATERLIJN

KP 3

Hor. Schaal 1/100
Vert. Schaal 1/100

Vergelijkingsvlak -1.00m TAW

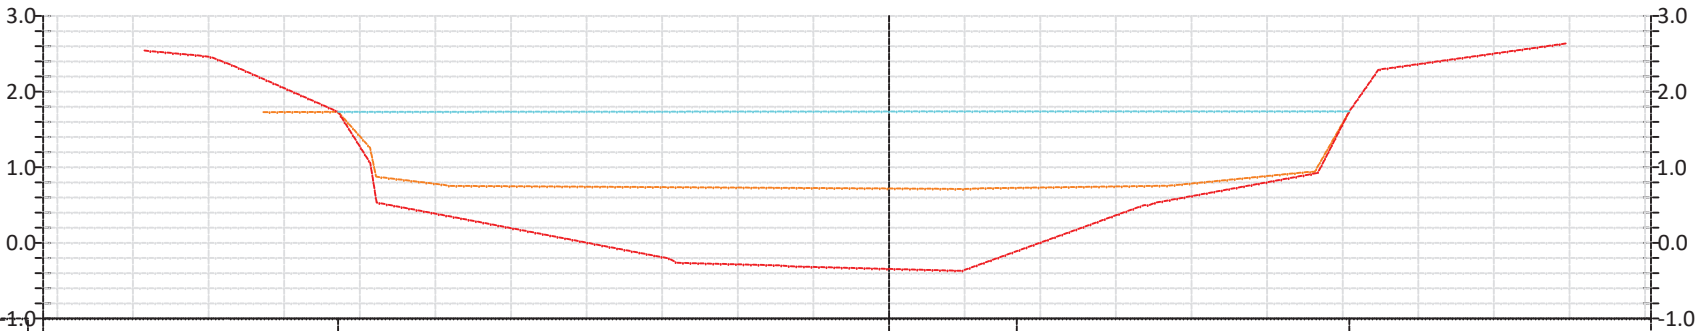

Hoogte Waterlijn	1.73									
Hoogte Topslib	1.73		1.26	0.75	0.72			0.72	0.76	0.94
Hoogte Vaste bodem	2.54	2.46	1.95	0.53	0.32	-0.26	-0.31	-0.34	0.50	0.92
Tussenafstand Topslib	5.8				2.5		1.8		2.64	