


- = TOPSLIB
- = VASTE BODEM
- = WATERLIJN

KP 39

Hor. Schaal 1/100
Vert. Schaal 1/100

Vergelijkingsvlak -1.00m TAW

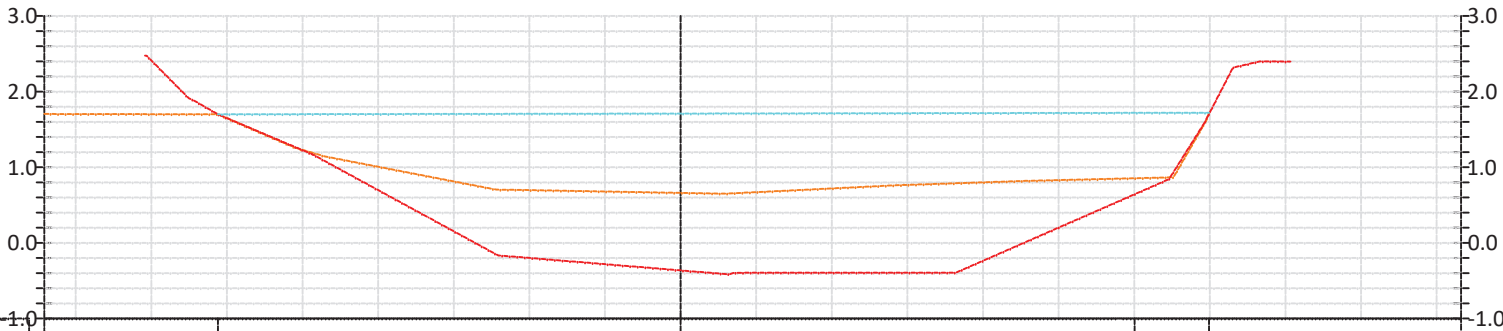

Hoogte Waterlijn	1.70											
Hoogte Topslib	1.70	1.70	1.14	0.70	0.66	0.76	0.82	0.87	1.72	1.72		
Hoogte Vaste bodem	2.48	1.70	1.16	-0.17	-0.36	-0.39		0.83	2.40	2.40		
Tussenafstand Topslib	2.3	1.0		2.3	2.2	2.2	1.7	2.0				