


DWARSPROFIEL Bosbeek_K361

Schaal: 1/100

Referentievlak: 32.00m

Kunstwerk
10004/360
X=247065.00
Y=199025.00

AS

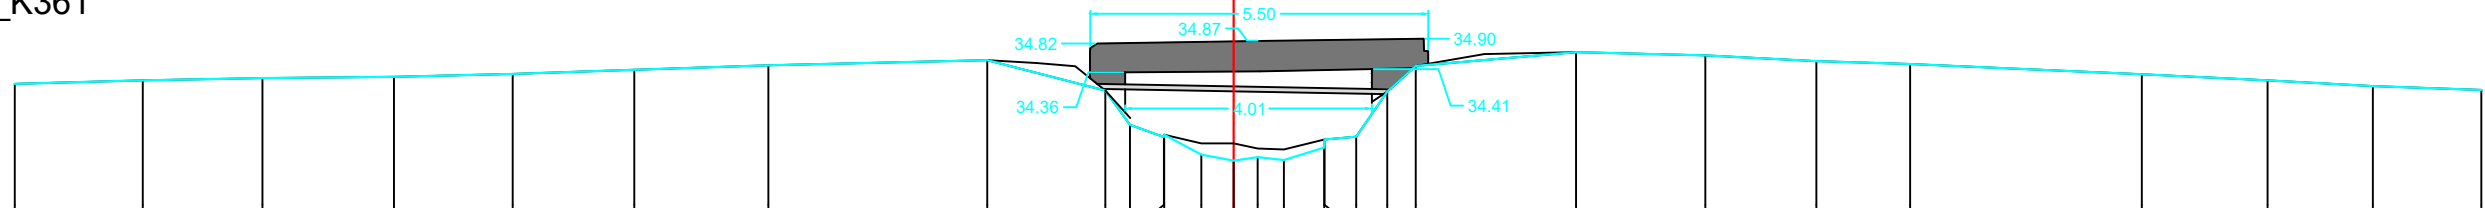

Peil vaste bodem (m)	34.17	34.22	34.26	34.29	34.33	34.40	34.47	34.55	34.06	33.50	33.30	33.34	33.02	32.92	32.98	32.93	33.13	33.13	33.26	33.31	34.05	34.46	34.68	34.63	34.54	34.49	34.33	34.22	34.13	34.07	
Peil slib bodem (m)										33.34	33.20	33.20	33.20	33.11	32.98	33.10	33.08	33.13	33.26	33.31											
Tussenafstand (m)		2.08	1.95	2.14	1.93	1.98	2.18	3.56	1.92	0.40	0.55	0.00	0.60	0.52	0.39	0.43	0.65	0.00	0.52	0.50	0.46	2.61	2.10	1.81	1.52	3.77	2.05	1.71	1.76		
Kumulafstand (m)	-19.82	-17.75	-15.80	-13.66	-11.73	-9.75	-7.57	-4.01	-2.09	-1.68	-1.13	-1.13	-0.52	0.00	0.39	0.82	1.47	1.47	1.99	2.50	2.96	5.57	7.67	9.48	11.00	14.77	16.82	18.53	20.29		