


DWARSPROFIEL Bosbeek_K621

Schaal: 1/100

Referentievlak: 42.00m

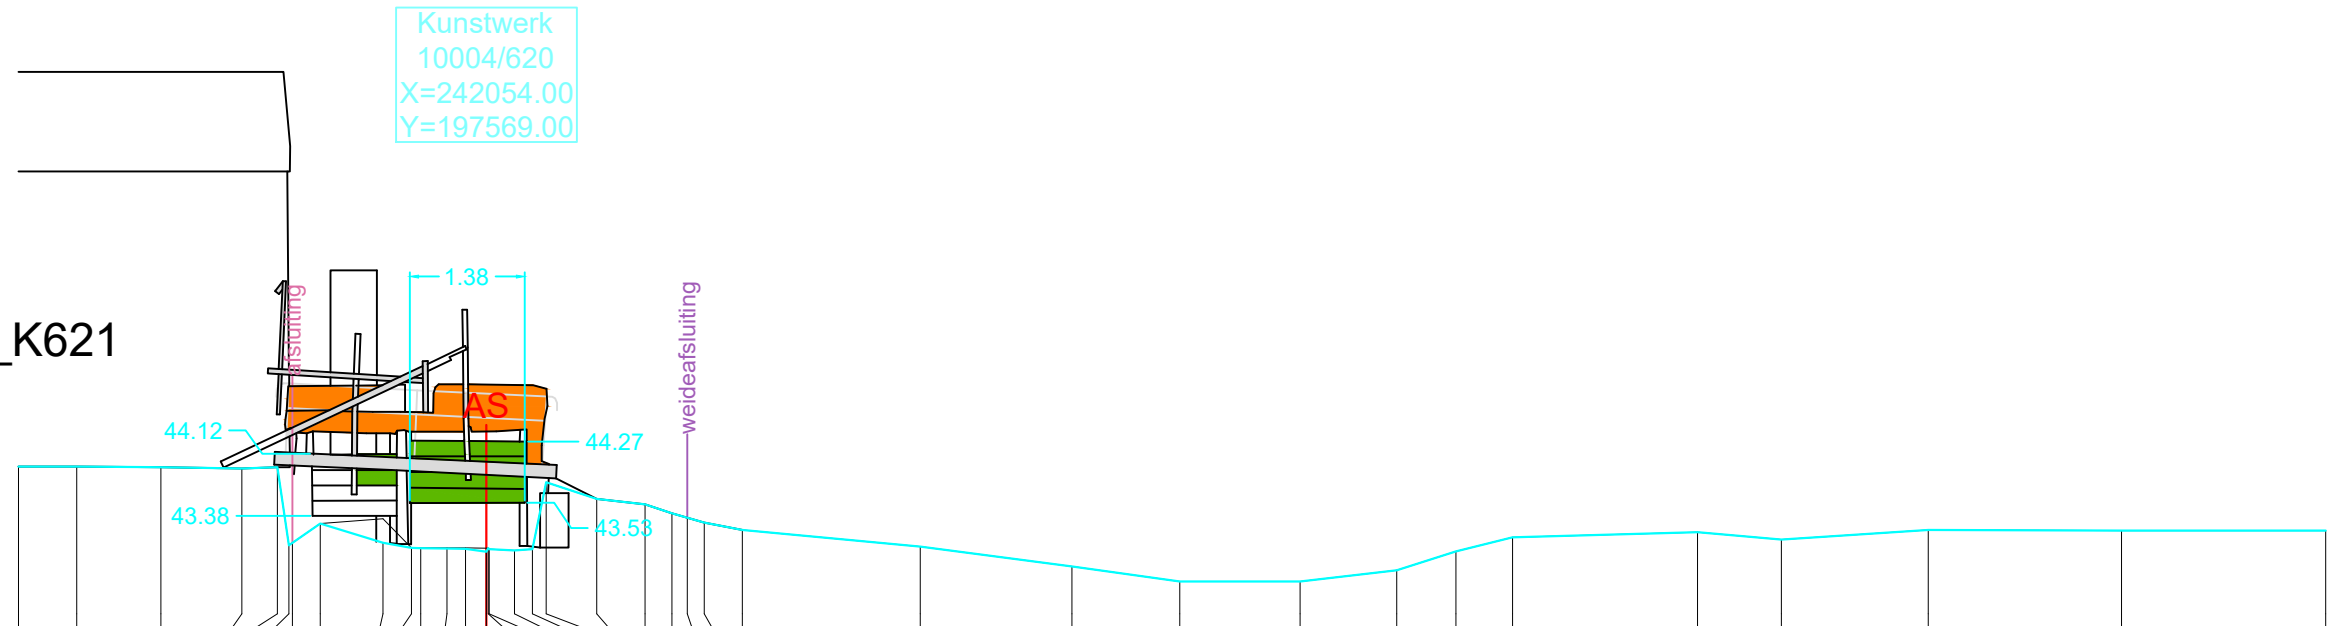

Peil vaste bodem (m)	43.97	43.97	43.96	43.94	43.96	43.02	43.28	43.05	43.34	42.99	42.99	42.99	42.98	42.96	42.98	43.78	43.58	43.51	43.40	43.30	43.21		43.01		42.77		42.59		42.59		42.72		42.95		43.12		43.18		43.09		43.21		43.20		43.20													
Peil slib bodem (m)							43.28	43.34	42.99	42.99	42.99	42.99	42.99	42.96	42.98	43.78	43.58	43.51	43.40	43.30	43.21																																					
Tussenafstand (m)		0.70	1.01	0.97	0.43	0.14	0.04	0.33	0.75	0.34	0.11	0.31	0.22	0.25	0.02	0.01	0.30	0.22	0.34	0.16	0.72	0.61	1.32	0.58	1.90	0.32	2.23	0.18	2.41	0.20	2.61	0.46		2.14		1.82		1.29		1.44		1.16		0.71		0.68		2.22		1.00		1.76		2.32		2.45		
Kumulafstand (m)	-5.61	-4.91	-3.90	-2.93	-2.50	-2.37	-2.33	-1.99	-1.24	-0.90	-0.79	-0.47	-0.25	0.00	0.02	0.03	0.34	0.55	0.72	1.32	1.90	2.23	2.41	2.61	3.07		5.20		7.02		8.32		9.76		10.92		11.63		12.31				14.52		15.53				17.29				19.61				22.06	