


# DWARSPROFIEL Bosbeek\_K631

Schaal: 1/100

Referentievlak: 44.00m

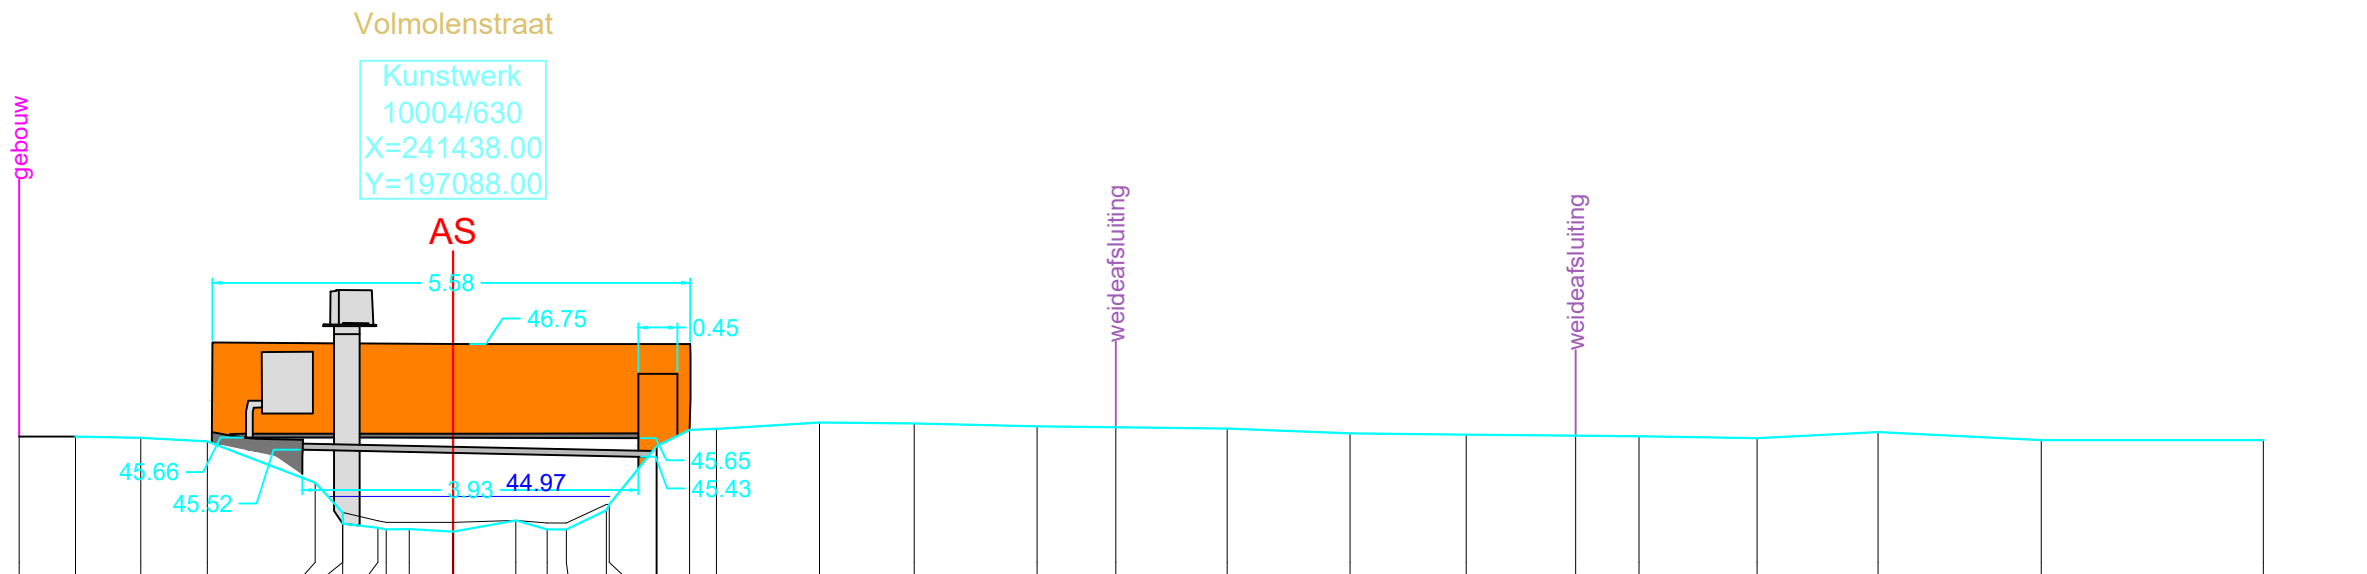

Peil vaste bodem (m)		45.67	45.65	45.61		45.13	44.78	44.78	44.65	44.61	44.59	44.59	44.56		44.69	44.69	44.59	44.59	44.81	44.88	45.56	45.75	45.76		45.83	45.82	45.79		45.76	45.71	45.69		45.67	45.65	45.72	45.63	45.63
Peil slib bodem (m)						44.78	44.78	44.78	44.69	44.69	44.67	44.67	44.67	44.67	44.69	44.69	44.66	44.66	44.88	44.88	45.56	45.75	45.76		45.83	45.82	45.79		45.76	45.71	45.69		45.67	45.65	45.72	45.63	45.63
Tussenafstand (m)		0.66	0.76	0.78	1.26	0.32	0.00	0.41	0.10	0.27	0.51	0.73	0.37	0.22	0.47	0.04	0.12	0.56	0.31	1.20	1.11	1.43	0.92	1.30	1.43	1.36	1.28	0.74	1.38	1.42	1.91	2.59					
Kumulafstand (m)	-5.07	-4.41	-3.65	-2.87	-1.61	-1.29	-1.29	-0.88	-0.78	-0.51	0.00	0.73	1.10	1.32	1.79	1.82	2.38	2.76	3.08	4.28	5.39	6.82	7.74	9.04	10.47	11.83	13.11	13.85	15.23	16.64	18.55	21.14					